


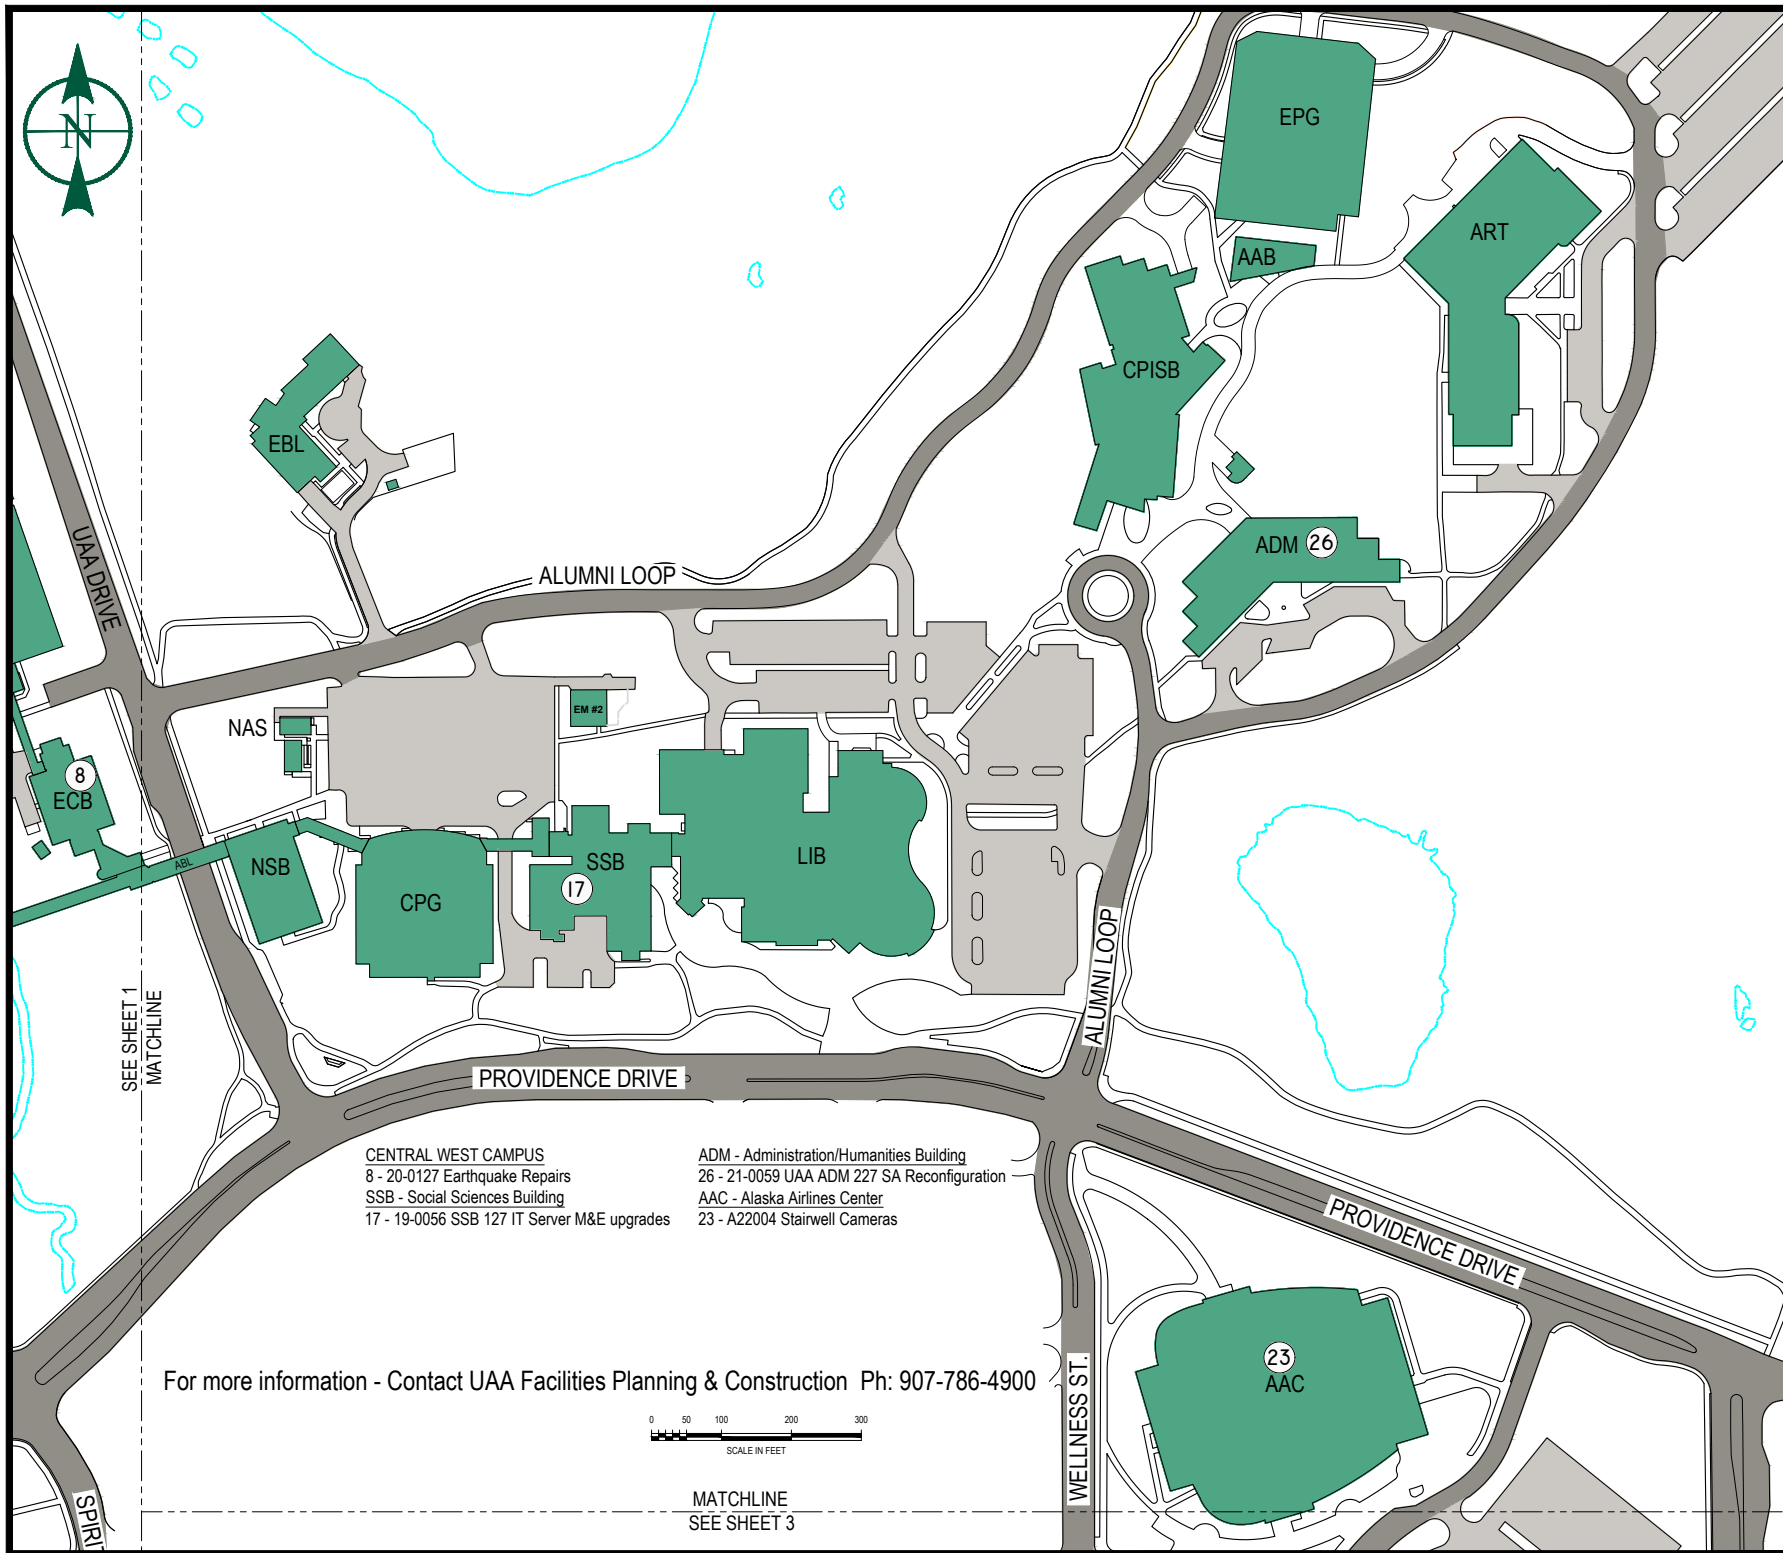

CENTRAL WEST CAMPUS
 8 - 20-0127 Earthquake Repairs
 SSB - Social Sciences Building
 17 - 19-0056 SSB 127 IT Server M&E upgrades

ADM - Administration/Humanities Building
 26 - 21-0059 UAA ADM 227 SA Reconfiguration
 AAC - Alaska Airlines Center
 23 - A22004 Stairwell Cameras

For more information - Contact UAA Facilities Planning & Construction Ph: 907-786-4900

MATCHLINE
 SEE SHEET 3

Updated By:	D.R.F.
Date Updated:	10/27/21
Printed By:	D.R.F.
Date Printed:	12/07/21
Scale:	NTS
Sheet 2 of 3 Sheets	

**Facilities Planning
& Construction**
 3300 Seawolf Drive, Suite 106
 Anchorage, AK 99508
UNIVERSITY of ALASKA ANCHORAGE



UAA WINTER 2021 PROJECTS ANCHORAGE MAIN CAMPUS - EAST

UNIVERSITY OF ALASKA ANCHORAGE
 3211 PROVIDENCE DRIVE,
 ANCHORAGE, ALASKA 99508