


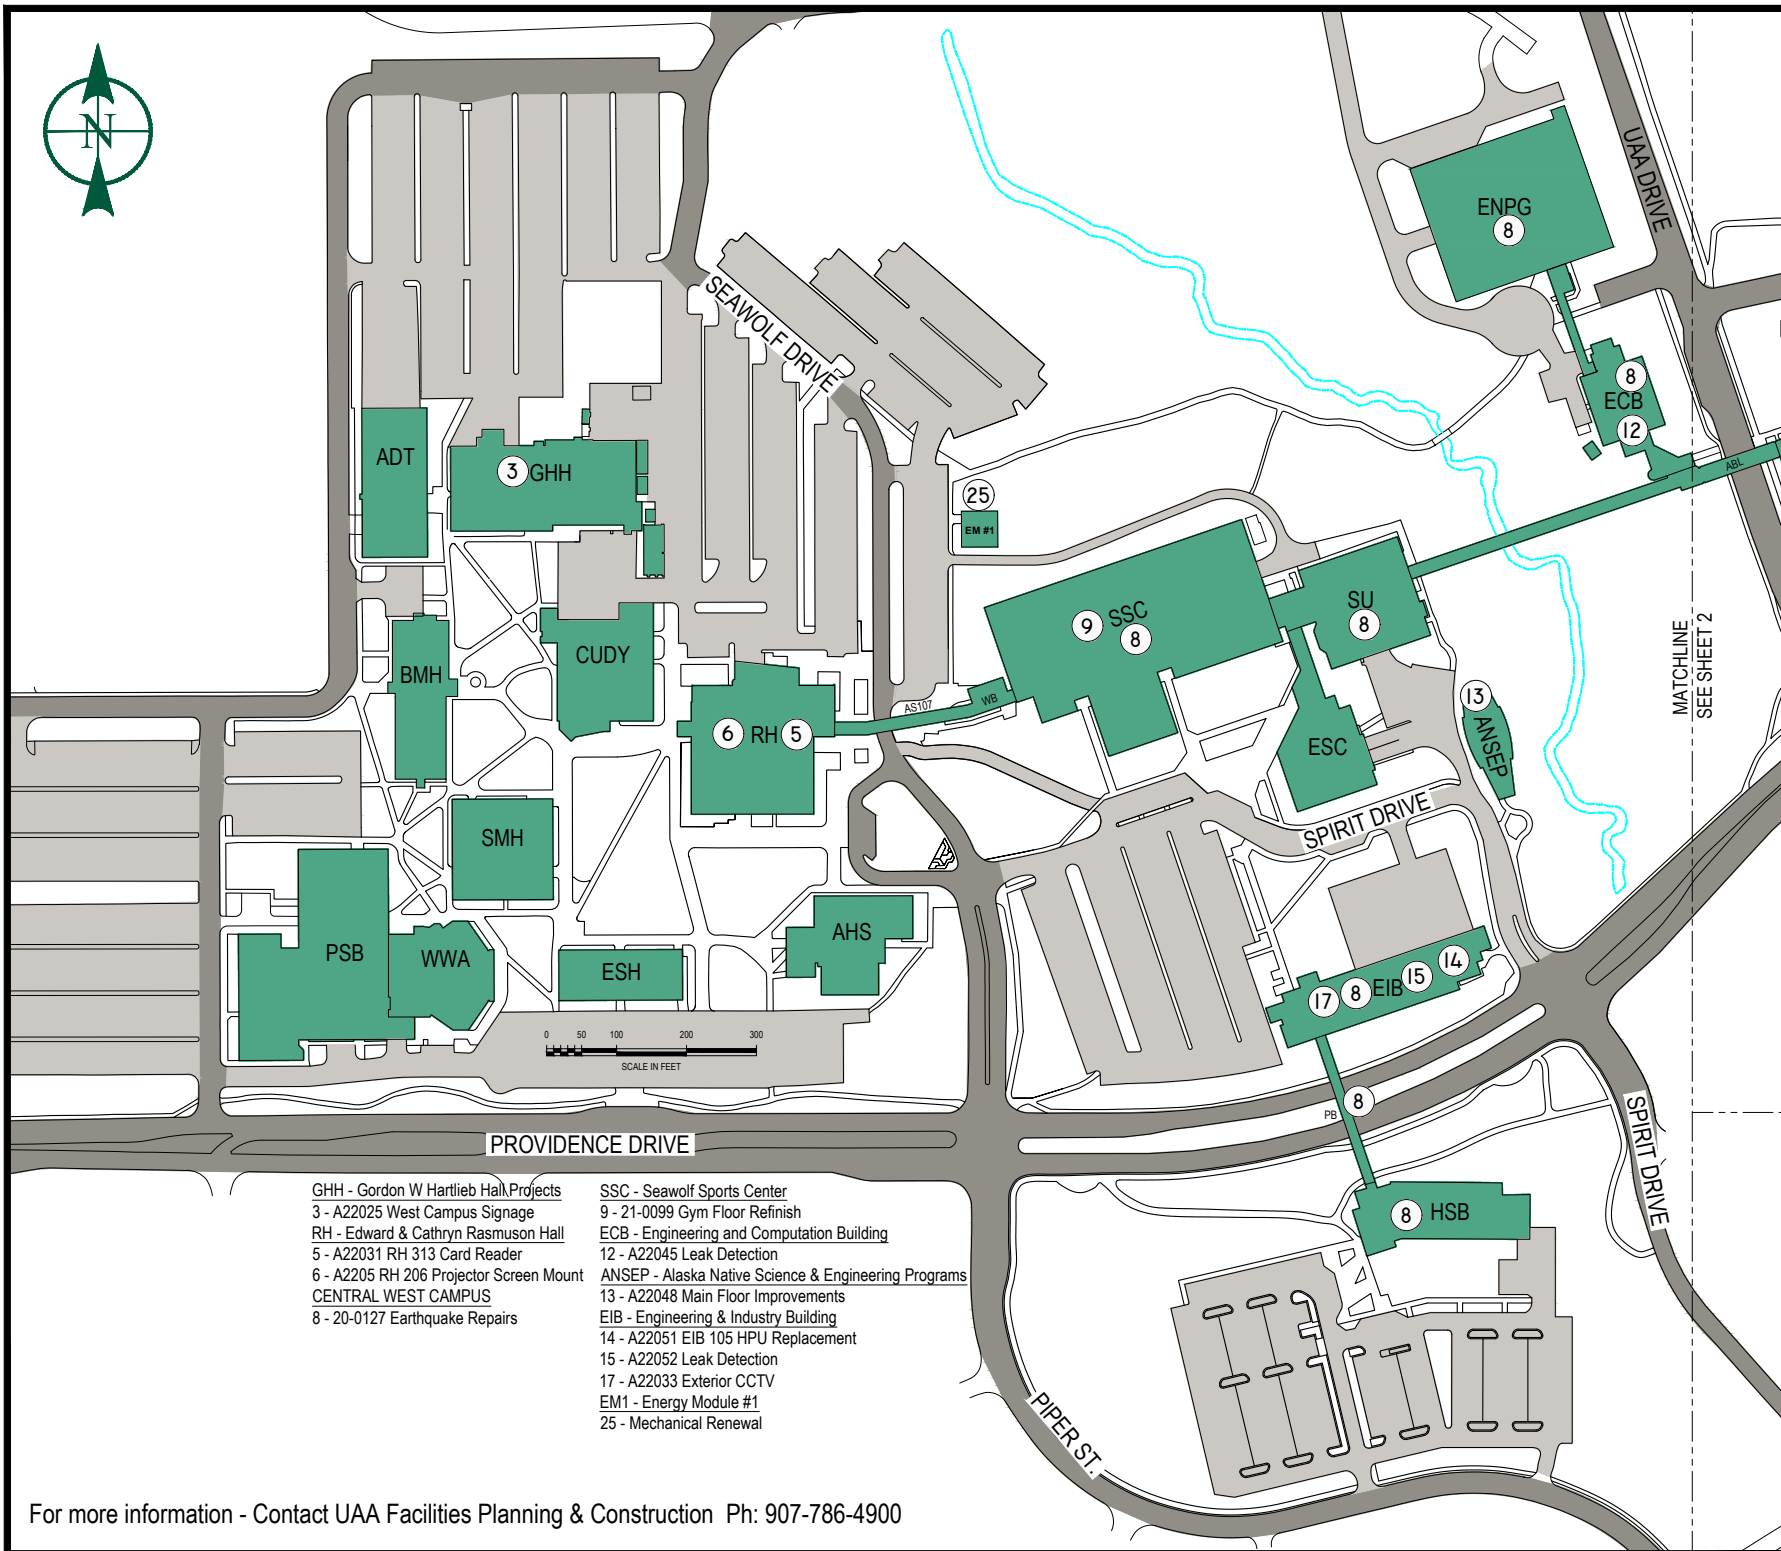

- | | |
|--|---|
| <p>GHH - Gordon W Hartlieb Hall Projects
 3 - A22025 West Campus Signage
 RH - Edward & Cathryn Rasmuson Hall
 5 - A22031 RH 313 Card Reader
 6 - A2205 RH 206 Projector Screen Mount
 CENTRAL WEST CAMPUS
 8 - 20-0127 Earthquake Repairs</p> | <p>SSC - Seawolf Sports Center
 9 - 21-0099 Gym Floor Refinish
 ECB - Engineering and Computation Building
 12 - A22045 Leak Detection
 ANSEP - Alaska Native Science & Engineering Programs
 13 - A22048 Main Floor Improvements
 EIB - Engineering & Industry Building
 14 - A22051 EIB 105 HPU Replacement
 15 - A22052 Leak Detection
 17 - A22033 Exterior CCTV
 EM1 - Energy Module #1
 25 - Mechanical Renewal</p> |
|--|---|

UAA WINTER 2021 PROJECTS ANCHORAGE MAIN CAMPUS - WEST

Updated By:	D.R.F.
Date Updated:	10/27/21
Printed By:	D.R.F.
Date Printed:	12/07/21
Scale:	NTS
Sheet 1 of 3 Sheets	

UNIVERSITY OF ALASKA ANCHORAGE
 3211 PROVIDENCE DRIVE.
 ANCHORAGE, ALASKA 99508

Facilities Planning
 & Construction
 3300 Seawolf Drive, Suite 106
 Anchorage, AK 99508
 UNIVERSITY of ALASKA ANCHORAGE

