


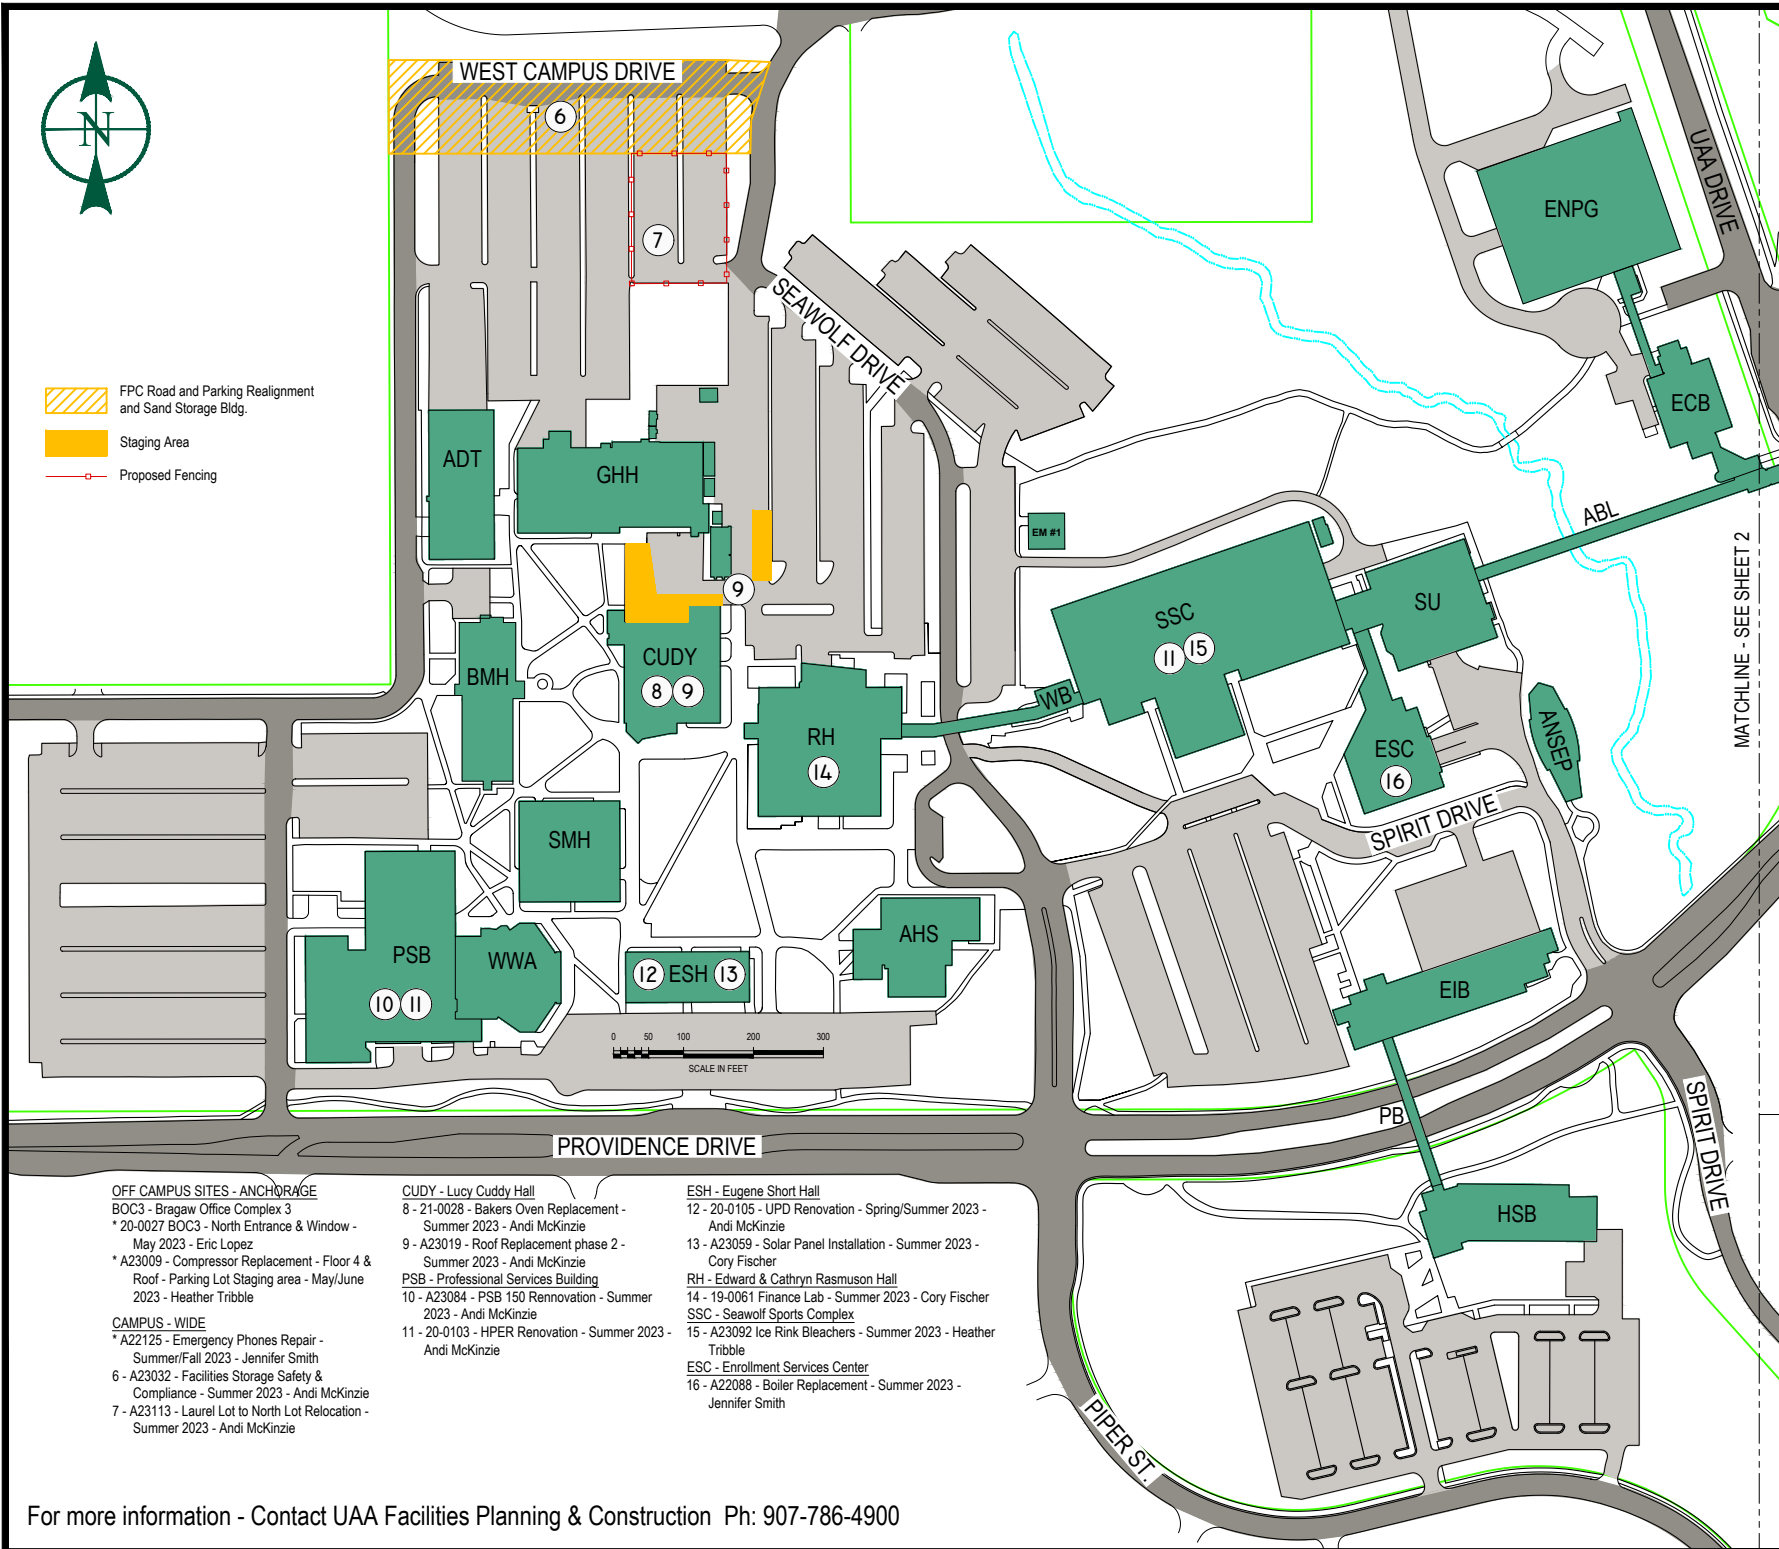

- FPC Road and Parking Realignment and Sand Storage Bldg.
- Staging Area
- Proposed Fencing



**UAA SUMMER 2023 PROJECTS
ANCHORAGE MAIN CAMPUS - WEST**

Updated By:	D.R.F.	Date Updated:	04.25.23
Printed By:	D.R.F.	Date Printed:	04.25.23
Scale:	NTS	Sheet 1 of 3 Sheets	

UNIVERSITY OF ALASKA ANCHORAGE
3211 PROVIDENCE DRIVE,
ANCHORAGE, ALASKA 99508

**Facilities Planning
& Construction**
3300 Seawolf Drive, Suite 106
Anchorage, AK 99508
UNIVERSITY of ALASKA ANCHORAGE



- OFF CAMPUS SITES - ANCHORAGE**
 BOC3 - Bragaw Office Complex 3
 * 20-0027 BOC3 - North Entrance & Window - May 2023 - Eric Lopez
 * A23009 - Compressor Replacement - Floor 4 & Roof - Parking Lot Staging area - May/June 2023 - Heather Tribble
- CAMPUS - WIDE**
 * A22125 - Emergency Phones Repair - Summer/Fall 2023 - Jennifer Smith
 6 - A23032 - Facilities Storage Safety & Compliance - Summer 2023 - Andi McKinzie
 7 - A23113 - Laurel Lot to North Lot Relocation - Summer 2023 - Andi McKinzie

- CUDY - Lucy Cuddy Hall**
 8 - 21-0028 - Bakers Oven Replacement - Summer 2023 - Andi McKinzie
 9 - A23019 - Roof Replacement phase 2 - Summer 2023 - Andi McKinzie
PSB - Professional Services Building
 10 - A23084 - PSB 150 Renovation - Summer 2023 - Andi McKinzie
 11 - 20-0103 - HPER Renovation - Summer 2023 - Andi McKinzie

- ESH - Eugene Short Hall**
 12 - 20-0105 - UPD Renovation - Spring/Summer 2023 - Andi McKinzie
 13 - A23059 - Solar Panel Installation - Summer 2023 - Cory Fischer
RH - Edward & Cathryn Rasmuson Hall
 14 - 19-0061 Finance Lab - Summer 2023 - Cory Fischer
SSC - Seawolf Sports Complex
 15 - A23092 Ice Rink Bleachers - Summer 2023 - Heather Tribble
ESC - Enrollment Services Center
 16 - A22088 - Boiler Replacement - Summer 2023 - Jennifer Smith

For more information - Contact UAA Facilities Planning & Construction Ph: 907-786-4900