


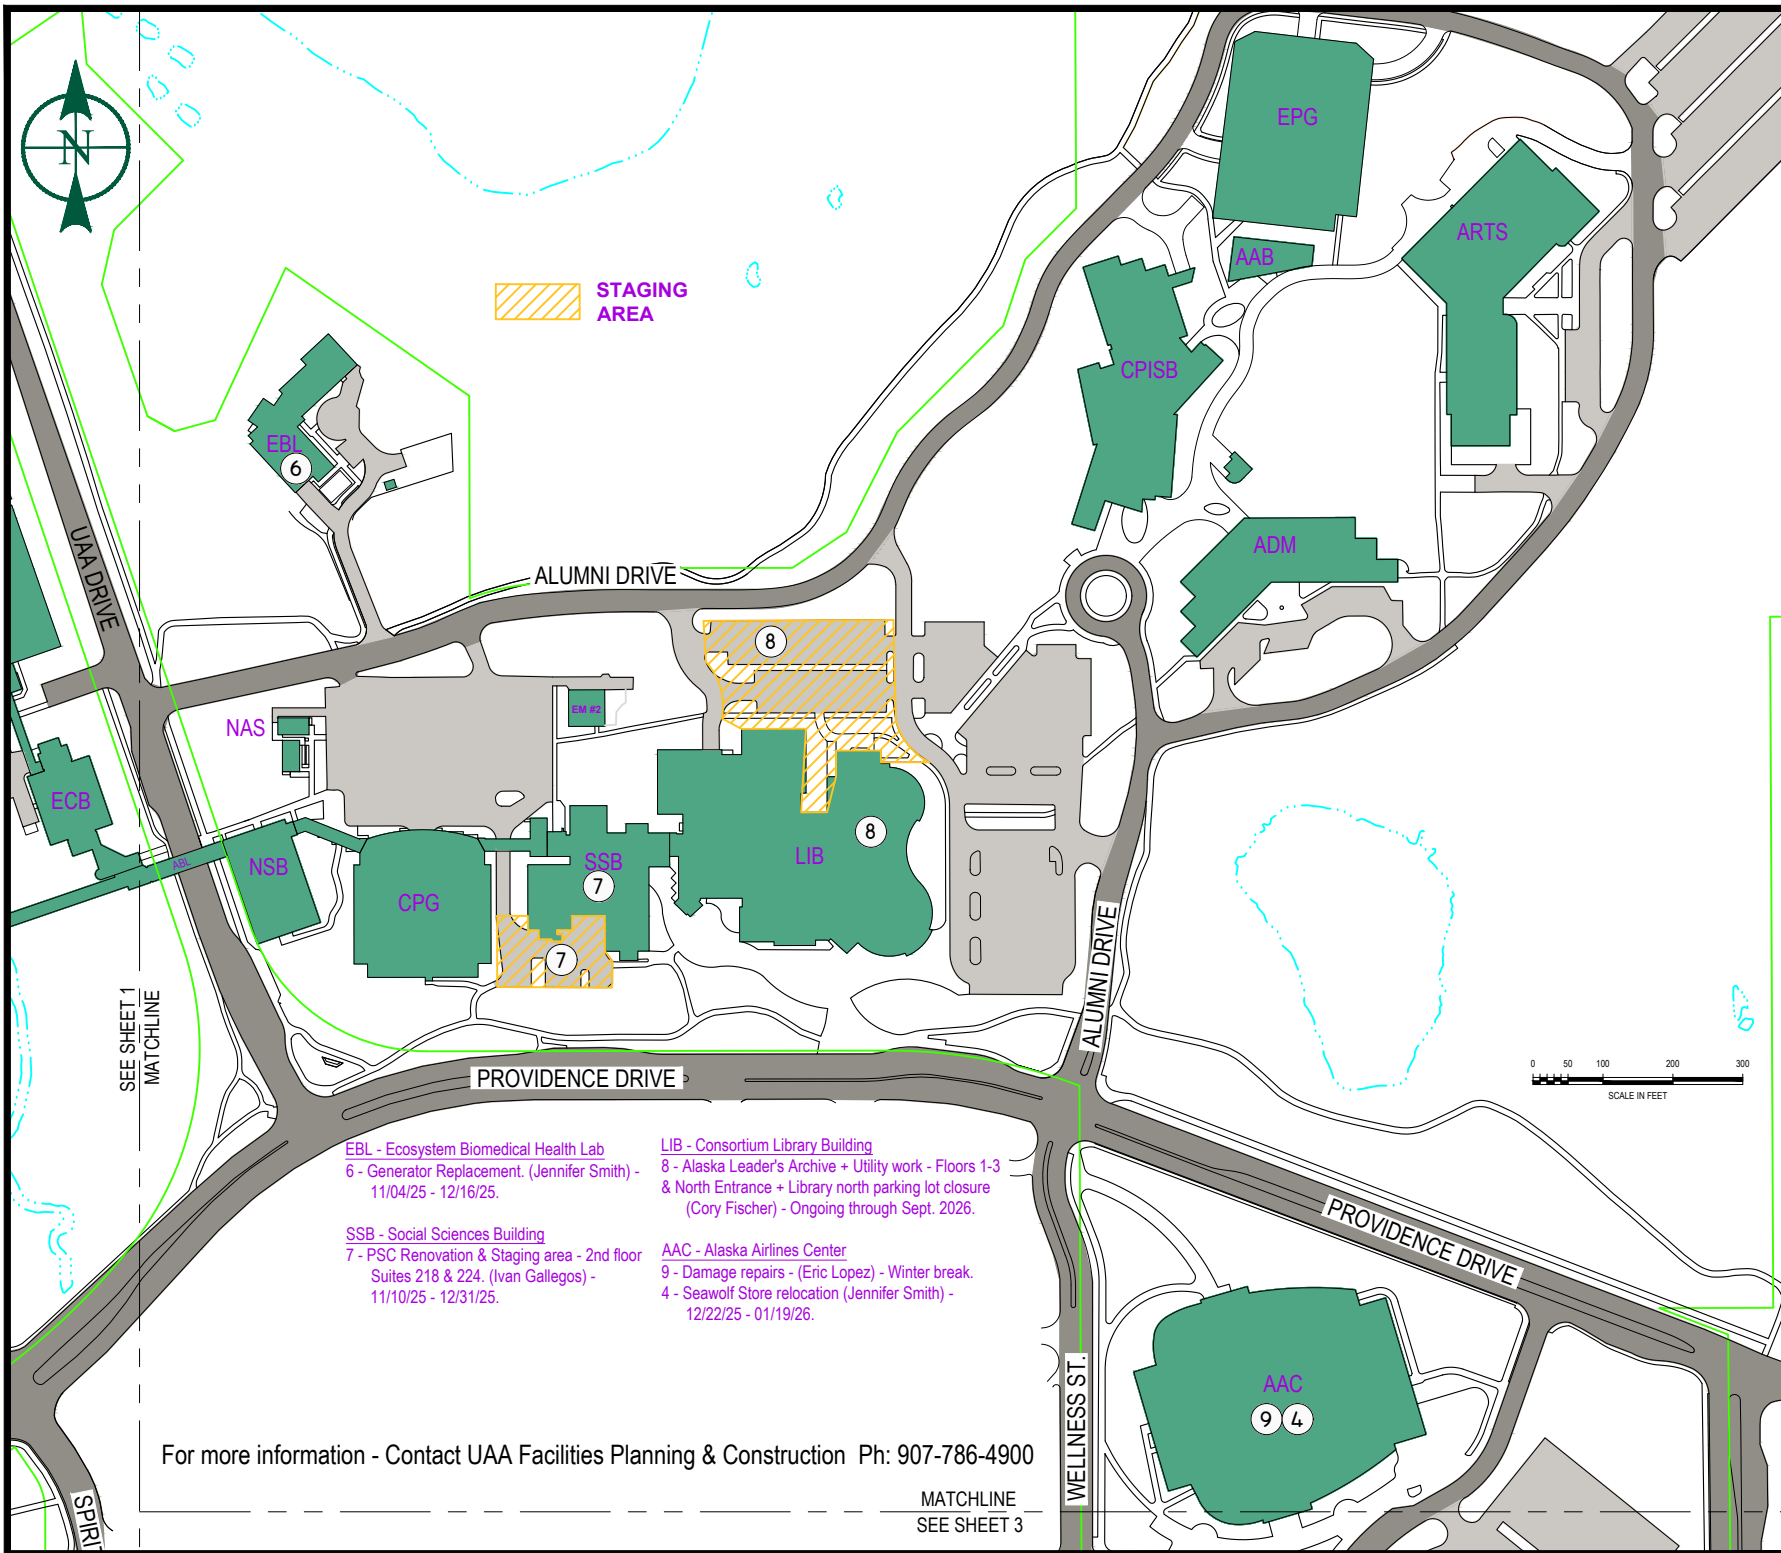

EBL - Ecosystem Biomedical Health Lab
 6 - Generator Replacement. (Jennifer Smith) -
 11/04/25 - 12/16/25.

SSB - Social Sciences Building
 7 - PSC Renovation & Staging area - 2nd floor
 Suites 218 & 224. (Ivan Gallegos) -
 11/10/25 - 12/31/25.

LIB - Consortium Library Building
 8 - Alaska Leader's Archive + Utility work - Floors 1-3
 & North Entrance + Library north parking lot closure
 (Cory Fischer) - Ongoing through Sept. 2026.

AAC - Alaska Airlines Center
 9 - Damage repairs - (Eric Lopez) - Winter break.
 4 - Seawolf Store relocation (Jennifer Smith) -
 12/22/25 - 01/19/26.

For more information - Contact UAA Facilities Planning & Construction Ph: 907-786-4900

MATCHLINE
 SEE SHEET 3

UAA WINTER 2025 PROJECTS ANCHORAGE MAIN CAMPUS - EAST

UNIVERSITY OF ALASKA ANCHORAGE
 3211 PROVIDENCE DRIVE.
 ANCHORAGE, ALASKA 99508

Updated By:	D.R.F.
Date Updated:	12/05/25
Printed By:	D.R.F.
Date Printed:	12/05/25
Scale:	NTS
Sheet 2 of 3 Sheets	

**Facilities Planning
 & Construction**
 3300 Seawolf Drive, Suite 106
 Anchorage, AK 99508
UNIVERSITY of ALASKA ANCHORAGE

