


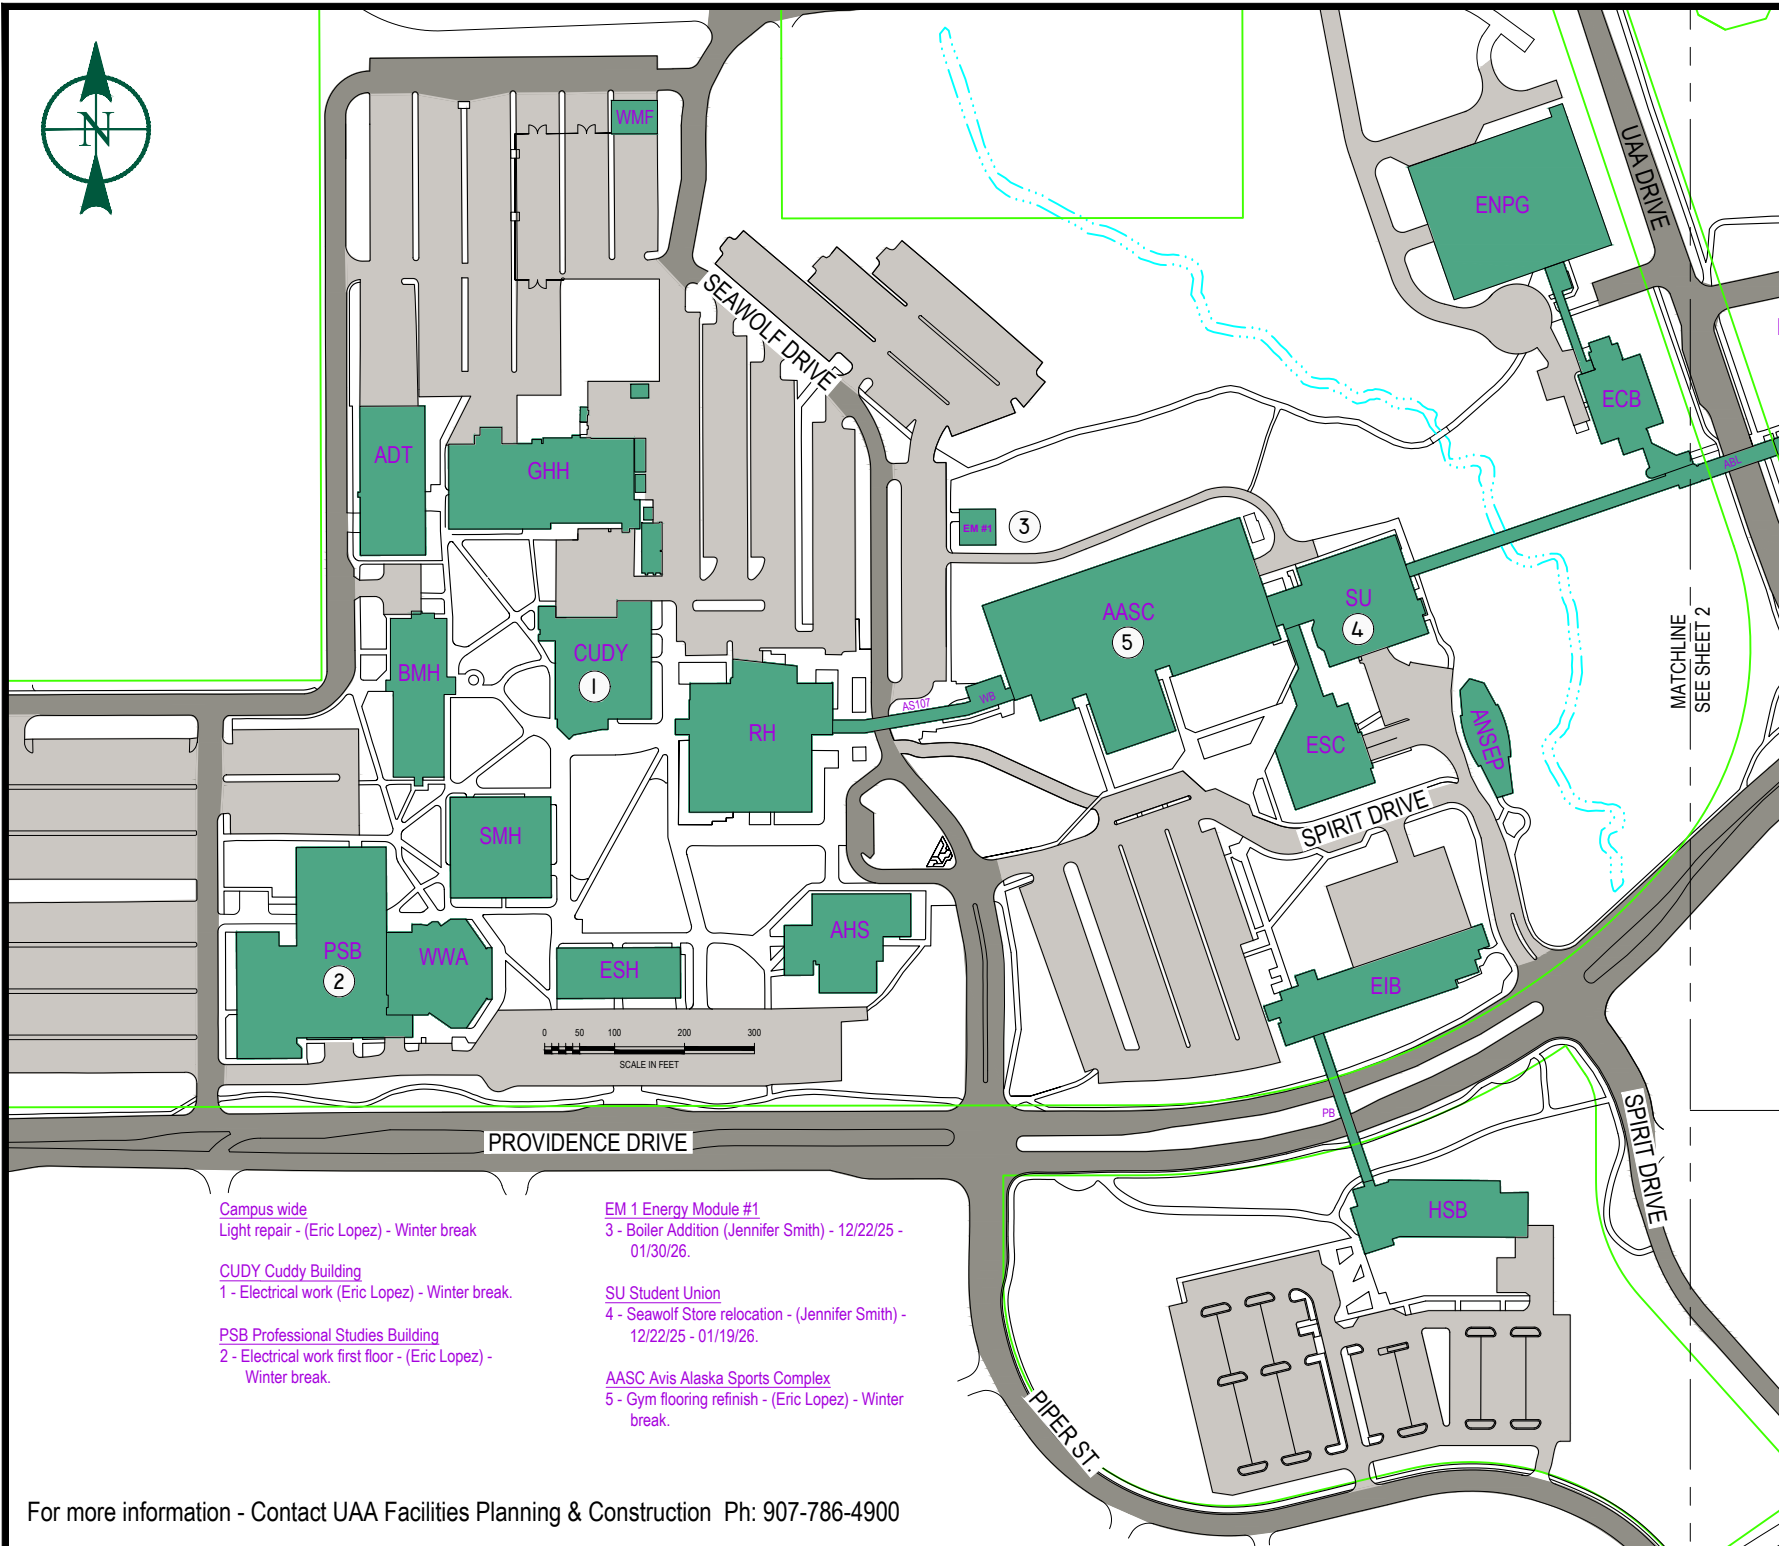

Campus wide
Light repair - (Eric Lopez) - Winter break

CUDY Cuddy Building
1 - Electrical work (Eric Lopez) - Winter break.

PSB Professional Studies Building
2 - Electrical work first floor - (Eric Lopez) - Winter break.

EM 1 Energy Module #1
3 - Boiler Addition (Jennifer Smith) - 12/22/25 - 01/30/26.

SU Student Union
4 - Seawolf Store relocation - (Jennifer Smith) - 12/22/25 - 01/19/26.

AASC Avis Alaska Sports Complex
5 - Gym flooring refinish - (Eric Lopez) - Winter break.

UAA WINTER 2025 PROJECTS ANCHORAGE MAIN CAMPUS - WEST

UNIVERSITY OF ALASKA ANCHORAGE
3211 PROVIDENCE DRIVE.
ANCHORAGE, ALASKA 99508

Updated By:	D.R.F.	Printed By:	D.R.F.
Date Updated:	12/01/25	Date Printed:	12/05/25
Scale:	NTS	Sheet	1 of 3 Sheets

Facilities Planning
& Construction
3300 Seawolf Drive, Suite 106
Anchorage, AK 99508
UNIVERSITY of ALASKA ANCHORAGE

