


Daily 

Once a week 

Not Clean 

0 5 10 20 30
SCALE IN FEET

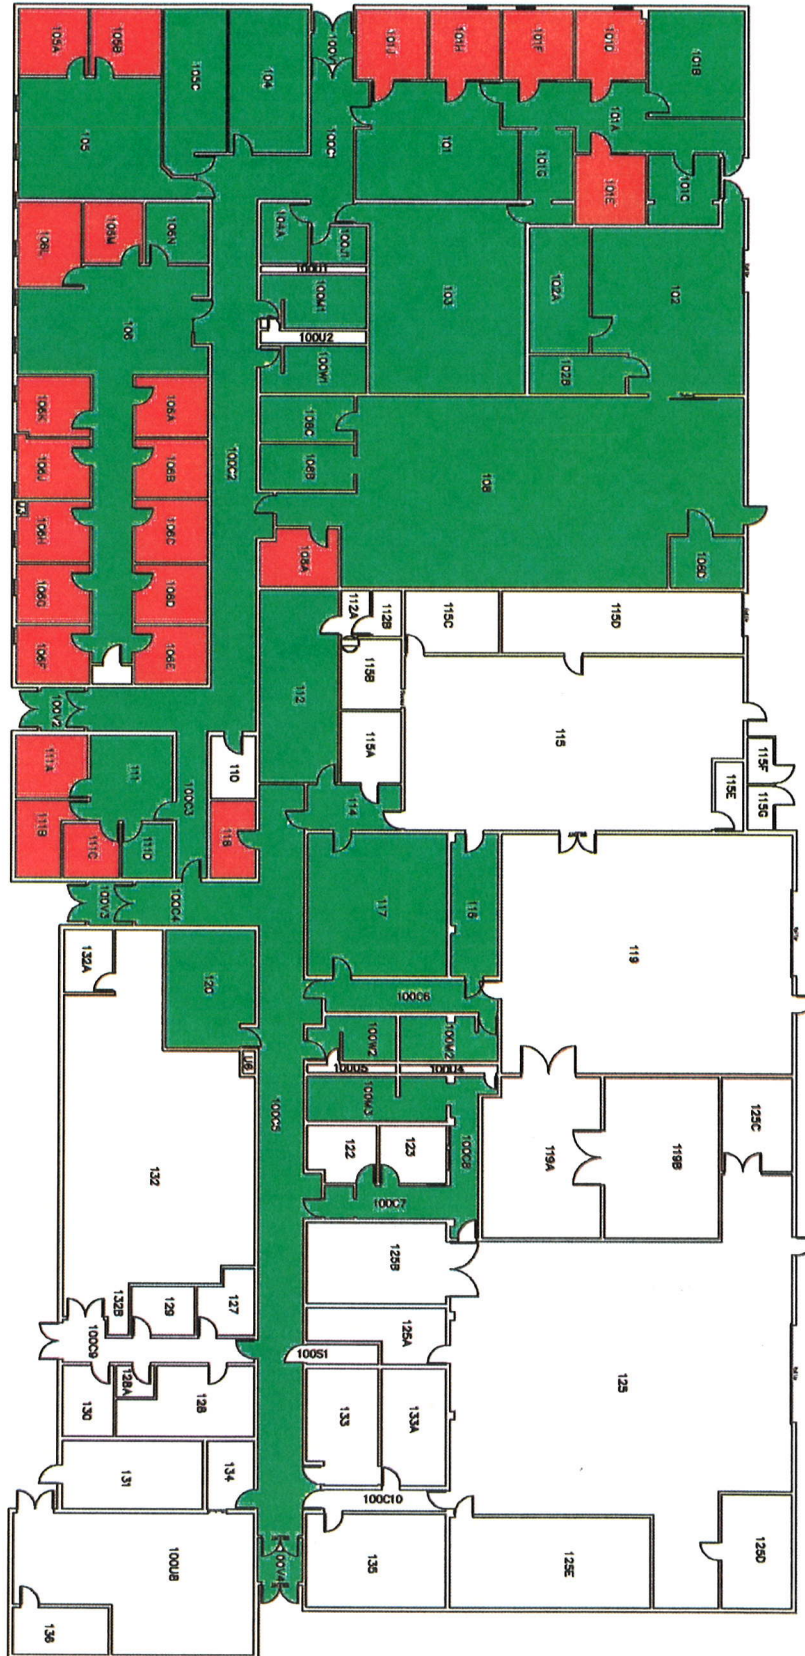

UNIVERSITY of ALASKA ANCHORAGE




OFFICE OF FACILITIES PLANNING
AND CONSTRUCTION
3890 University Lake Drive, Suite 110
Anchorage, AK 99508



Updated By:	B MAX
Date Updated:	10.04.05
Printed By:	B MAX
Date Printed:	10.04.05
Scale:	1" = 20'
Sheet 1 of 4 Sheets	

HARTLIEB HALL
FIRST FLOOR
BUILDING NO.: AS104

ANCHORAGE MAIN CAMPUS
3300 SEAWOLF DRIVE
ANCHORAGE, ALASKA 99508

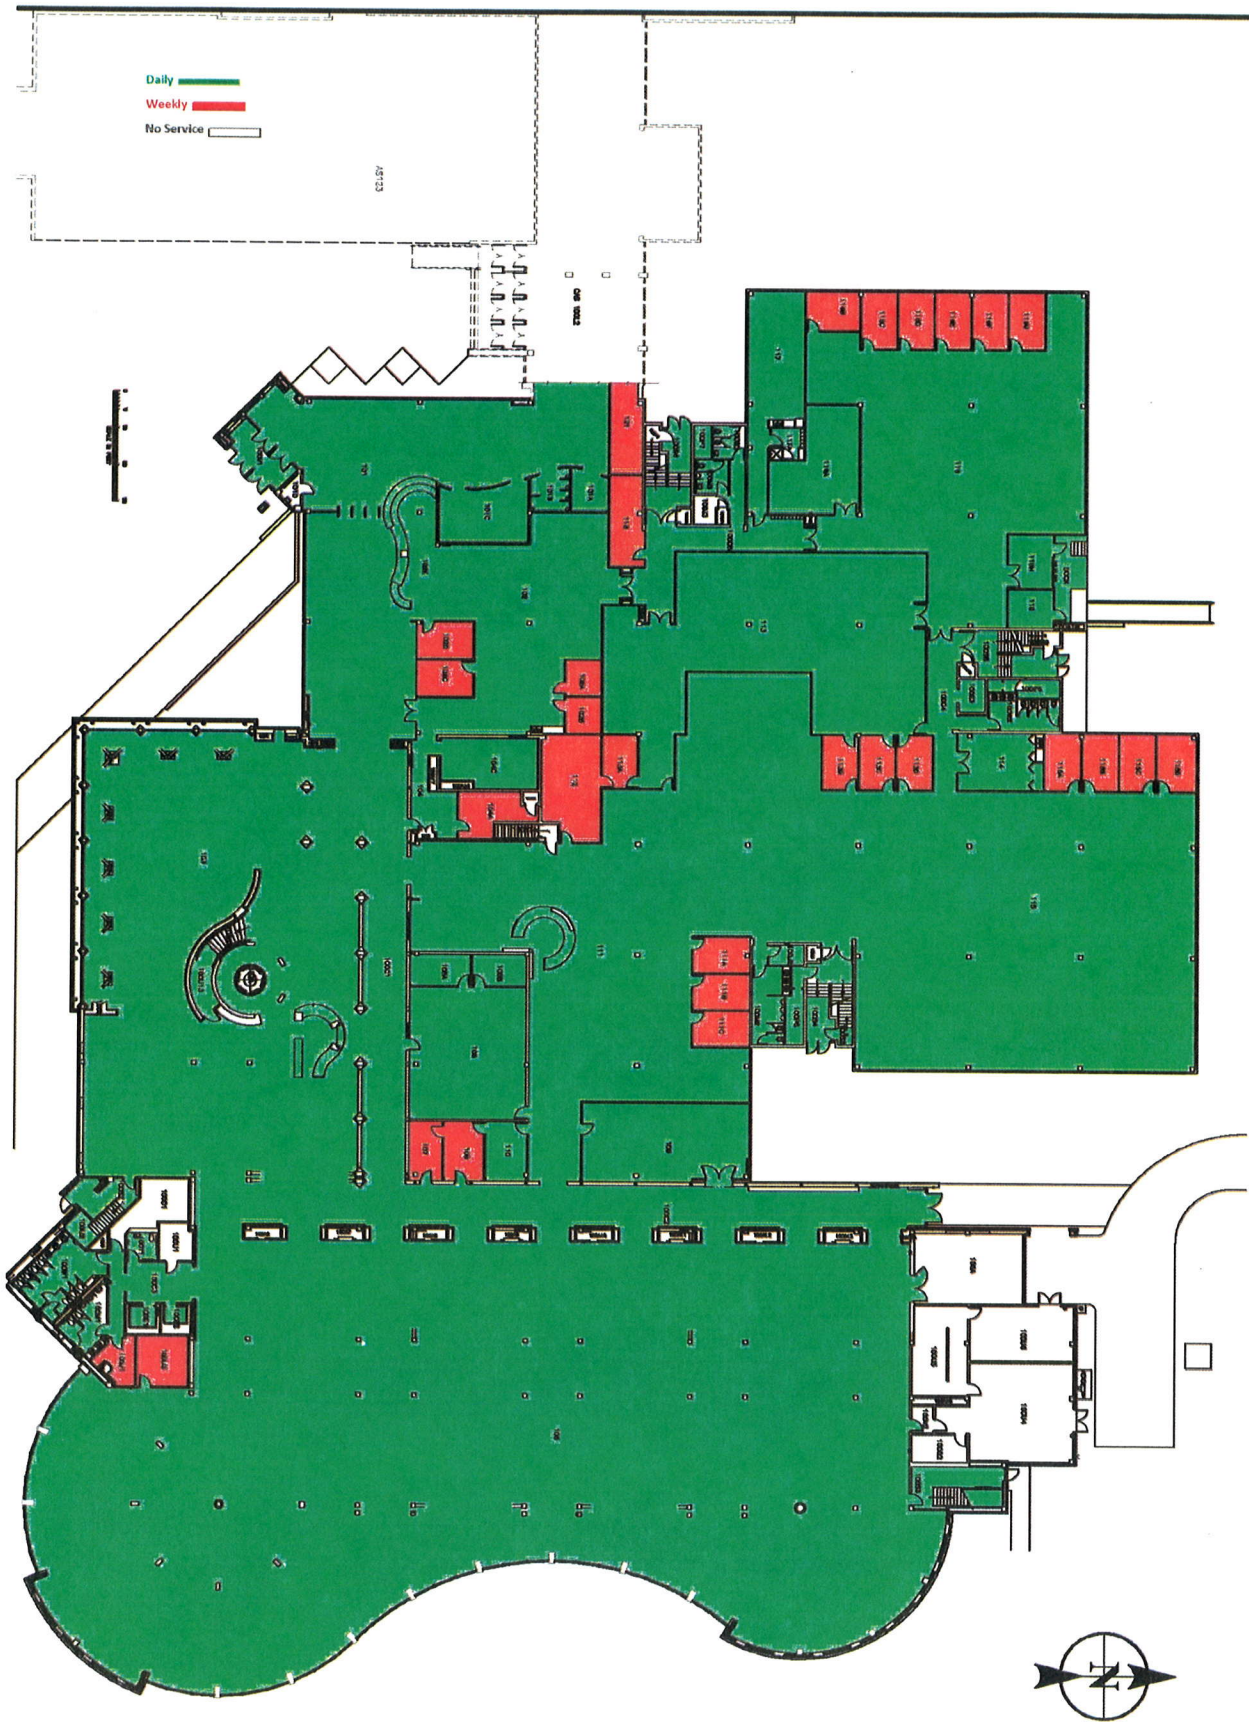

UNIVERSITY of ALASKA ANCHORAGE



OFFICE OF FACILITIES PLANNING
AND CONSTRUCTION

3890 University Lake Drive, Suite 110
Anchorage, AK 99508




Updated By:	B MAX
Date Updated:	6.11.07
Printed By:	B MAX
Date Printed:	6.11.07
Scale:	1" = 33'
Sheet 1 of 5 Sheets	



CONSORTIUM LIBRARY FIRST FLOOR

BUILDING NO.: A5124

ANCHORAGE MAIN CAMPUS
3211 PROVIDENCE DRIVE
ANCHORAGE, ALASKA 99508

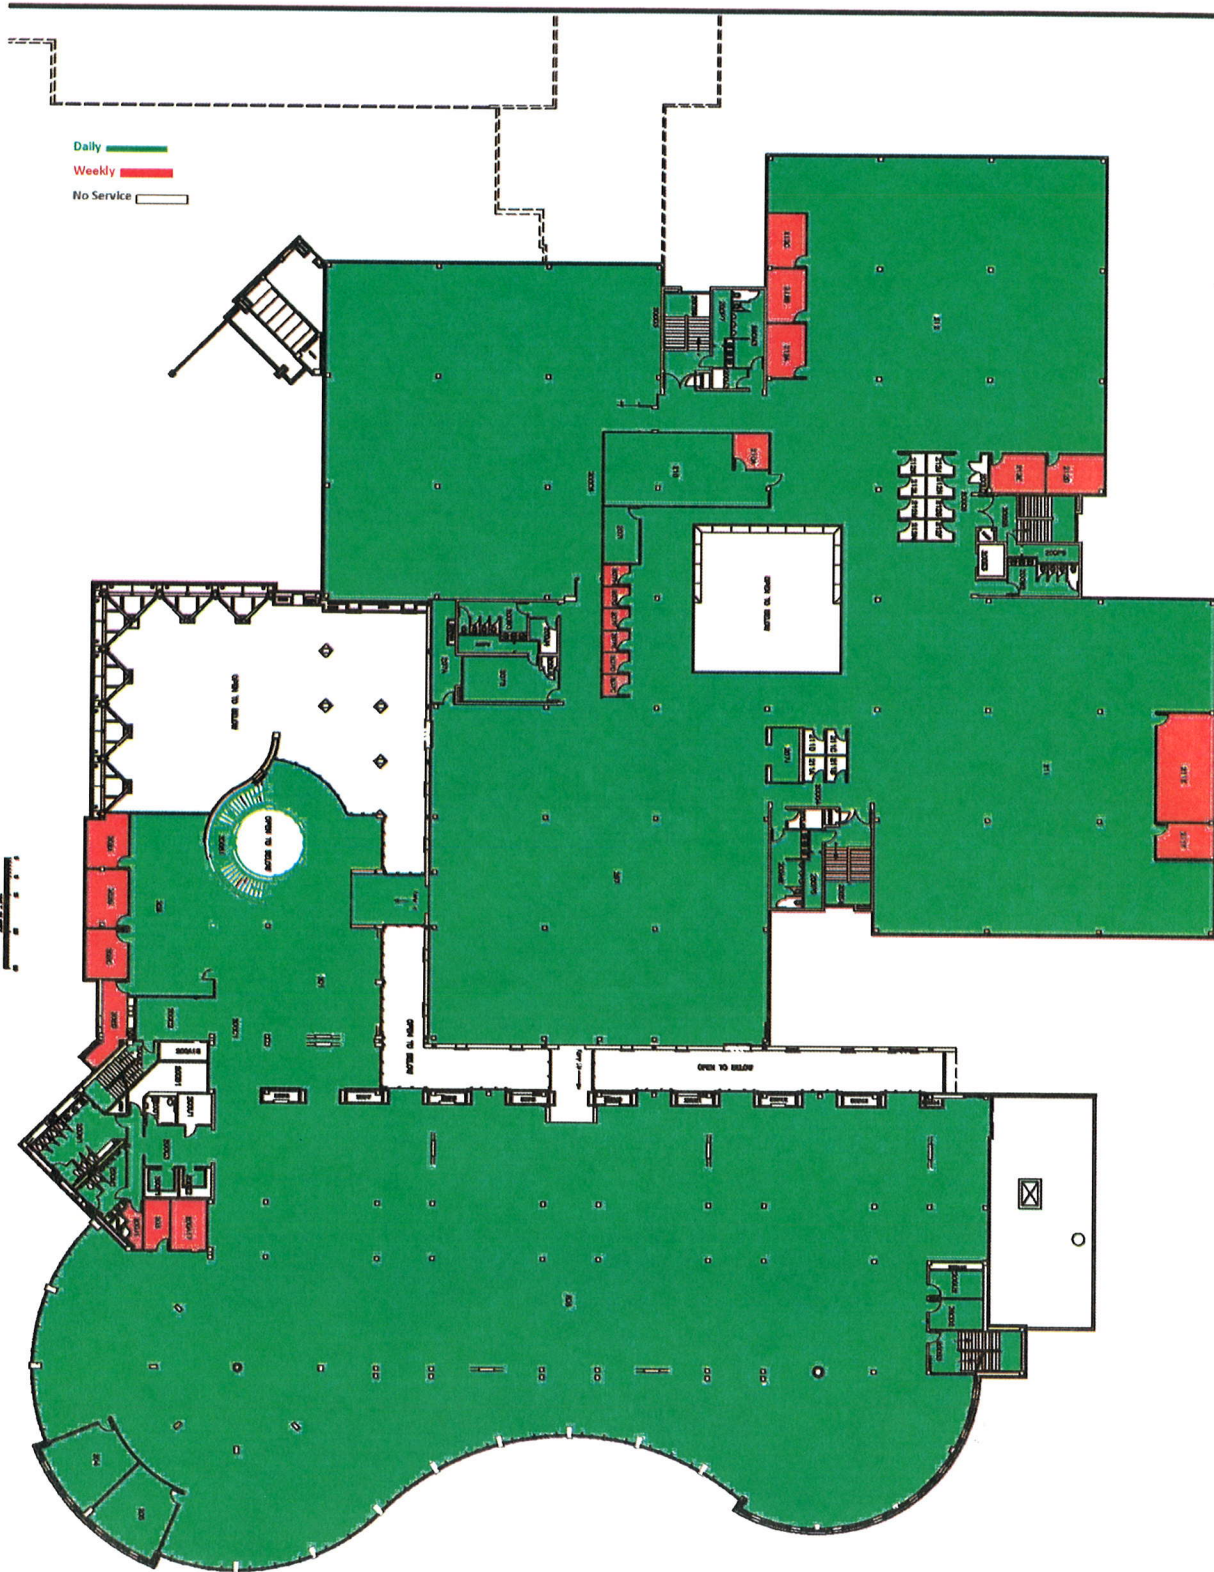

Daily █
 Weekly █
 No Service █

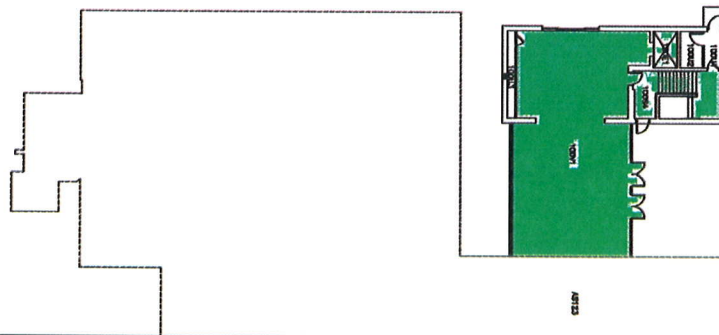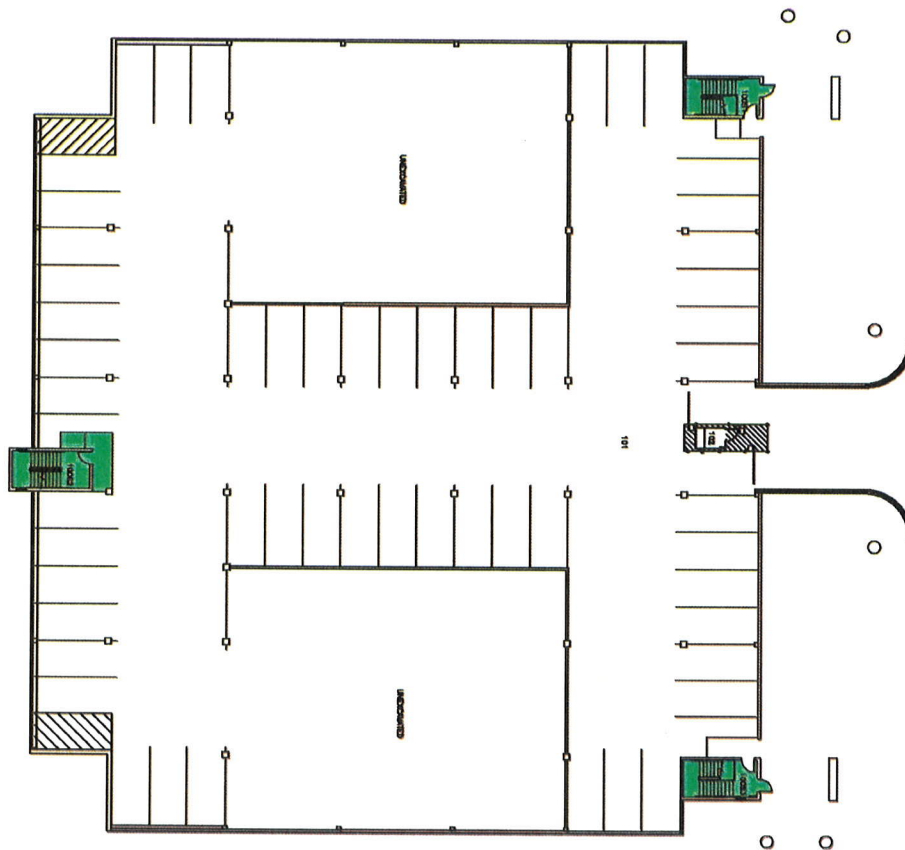

UNIVERSITY of ALASKA ANCHORAGE



OFFICE OF FACILITIES PLANNING
 AND CONSTRUCTION

3890 University Lake Drive, Suite 110
 Anchorage, AK 99508






Updated By:	B MAX
Date Updated:	2.21.05
Printed By:	B MAX
Date Printed:	2.21.05
Scale:	1" = 30'
Sheet 1 of 4 Sheets	


CENTRAL PARKING GARAGE
 FIRST FLOOR
 BUILDING NO.: AS150

ANCHORAGE MAIN CAMPUS
 3170 ALUMNI LOOP
 ANCHORAGE, ALASKA 99508

Daily █
 Weekly █
 No Service

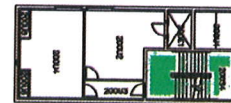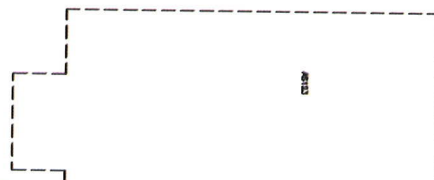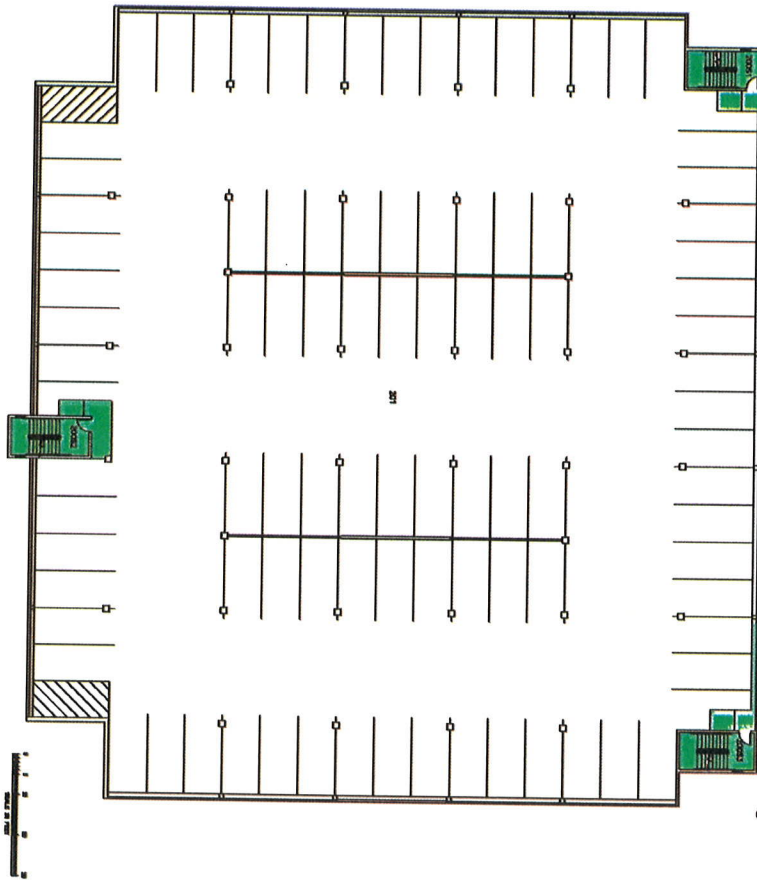

Daily █
 Weekly █
 No Service

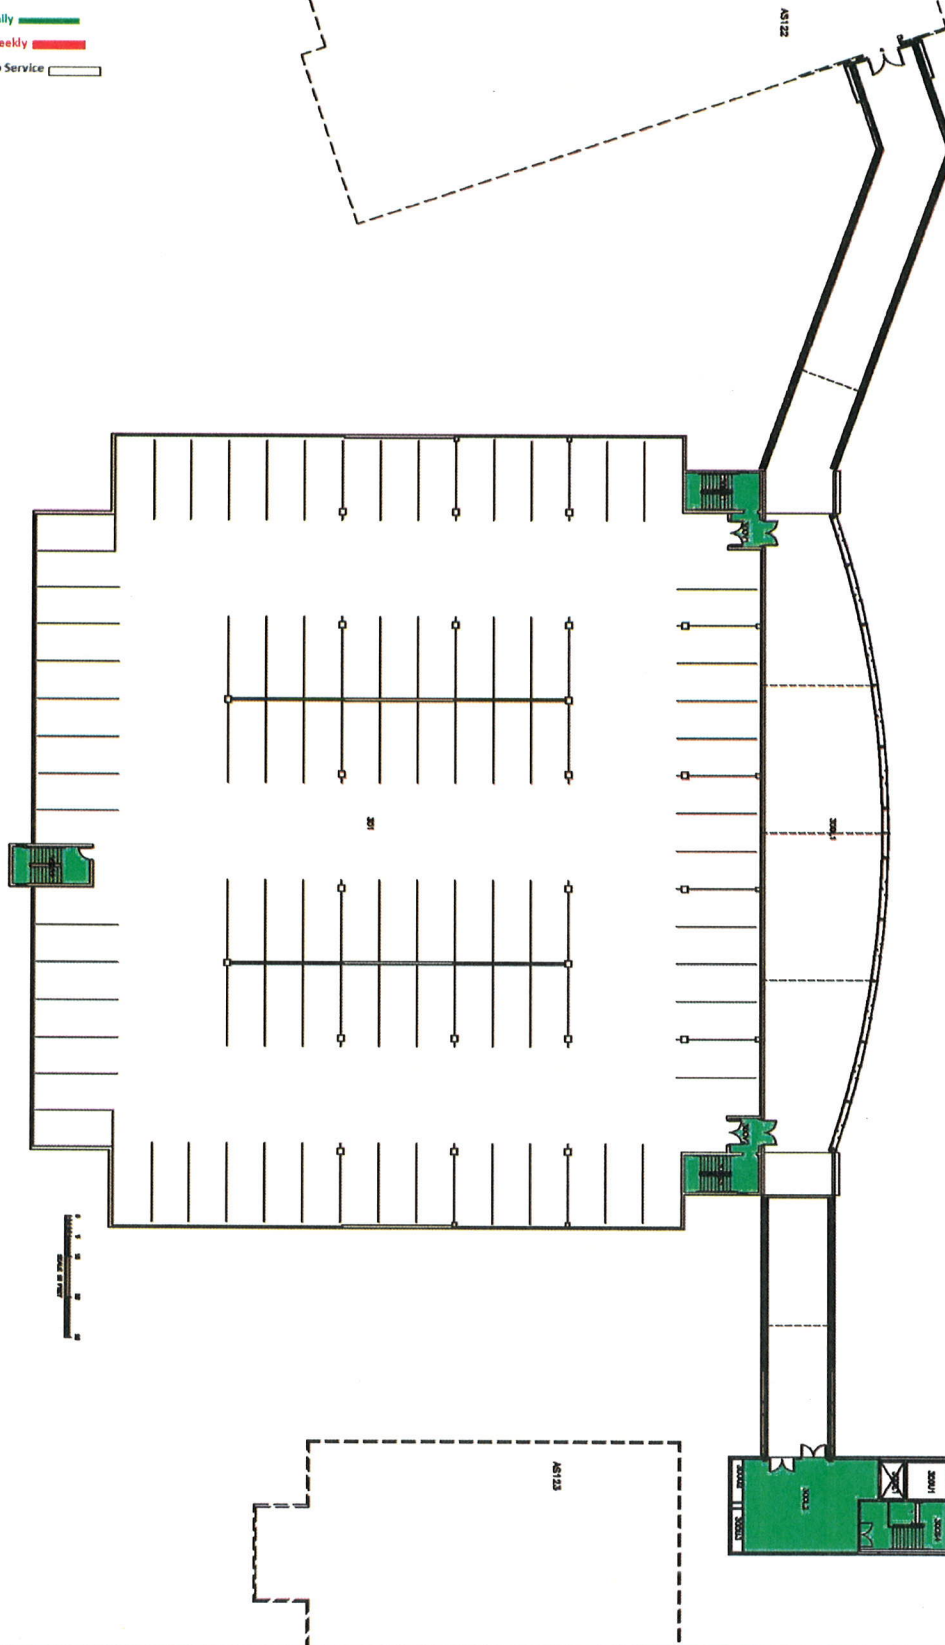

UNIVERSITY of ALASKA ANCHORAGE



OFFICE OF FACILITIES PLANNING
 AND CONSTRUCTION

3890 University Lake Drive, Suite 110
 Anchorage, AK 99508




Updated By:	B MAX
Date Updated:	2.21.05
Printed By:	B MAX
Date Printed:	2.21.05
Scale:	1" = 30'
Sheet 3 of 4 Sheets	

CENTRAL PARKING GARAGE
 THIRD FLOOR

BUILDING NO.: AS109

ANCHORAGE MAIN CAMPUS
 3170 ALUMNI LOOP
 ANCHORAGE, ALASKA 99508

Daily █
 Weekly █
 No Service █

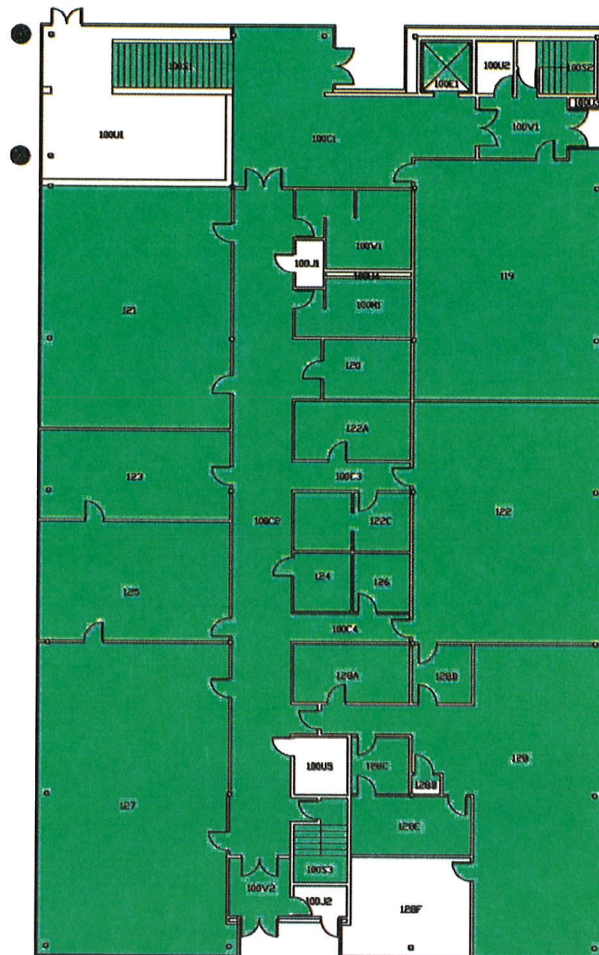

0 5 10 20 30
 SCALE IN FEET

UNIVERSITY of ALASKA ANCHORAGE



OFFICE OF FACILITIES PLANNING
 AND CONSTRUCTION
 3890 University Lake Drive, Suite 110
 Anchorage, AK 99508



Updated By:	B MAX
Date Updated:	10.07.05
Printed By:	B MAX
Date Printed:	10.07.05
Scale:	1" = 20'
Sheet	1 of 4 Sheets

SCIENCE BUILDING FIRST FLOOR

BUILDING NO.: AS122


ANCHORAGE MAIN CAMPUS
 3150 ALUMNI LOOP
 ANCHORAGE, ALASKA 99508



SCIENCE BUILDING
SECOND FLOOR
BUILDING NO.: AS122

ANCHORAGE MAIN CAMPUS
3150 ALUMNI LOOP
ANCHORAGE, ALASKA 99508

Daily █
 Weekly █
 No Service █

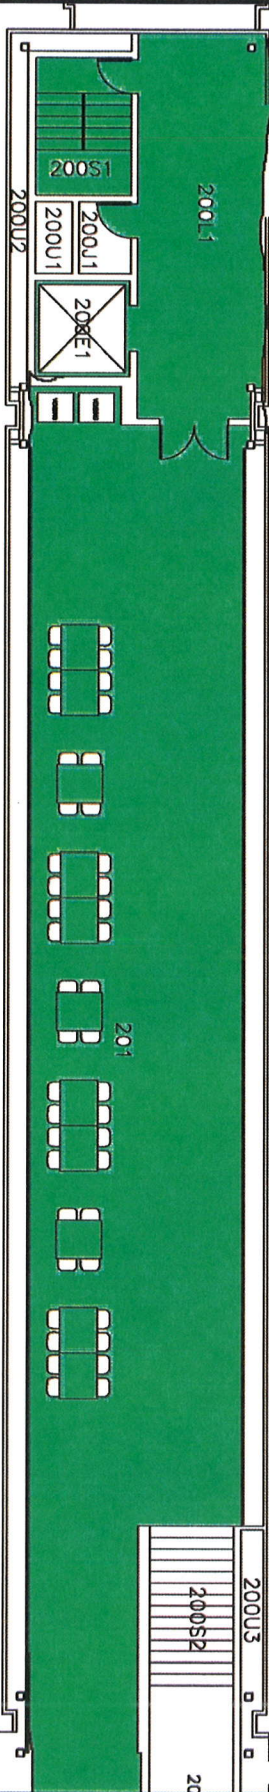


AS121





Daily
Once a Week
N/S= No Service

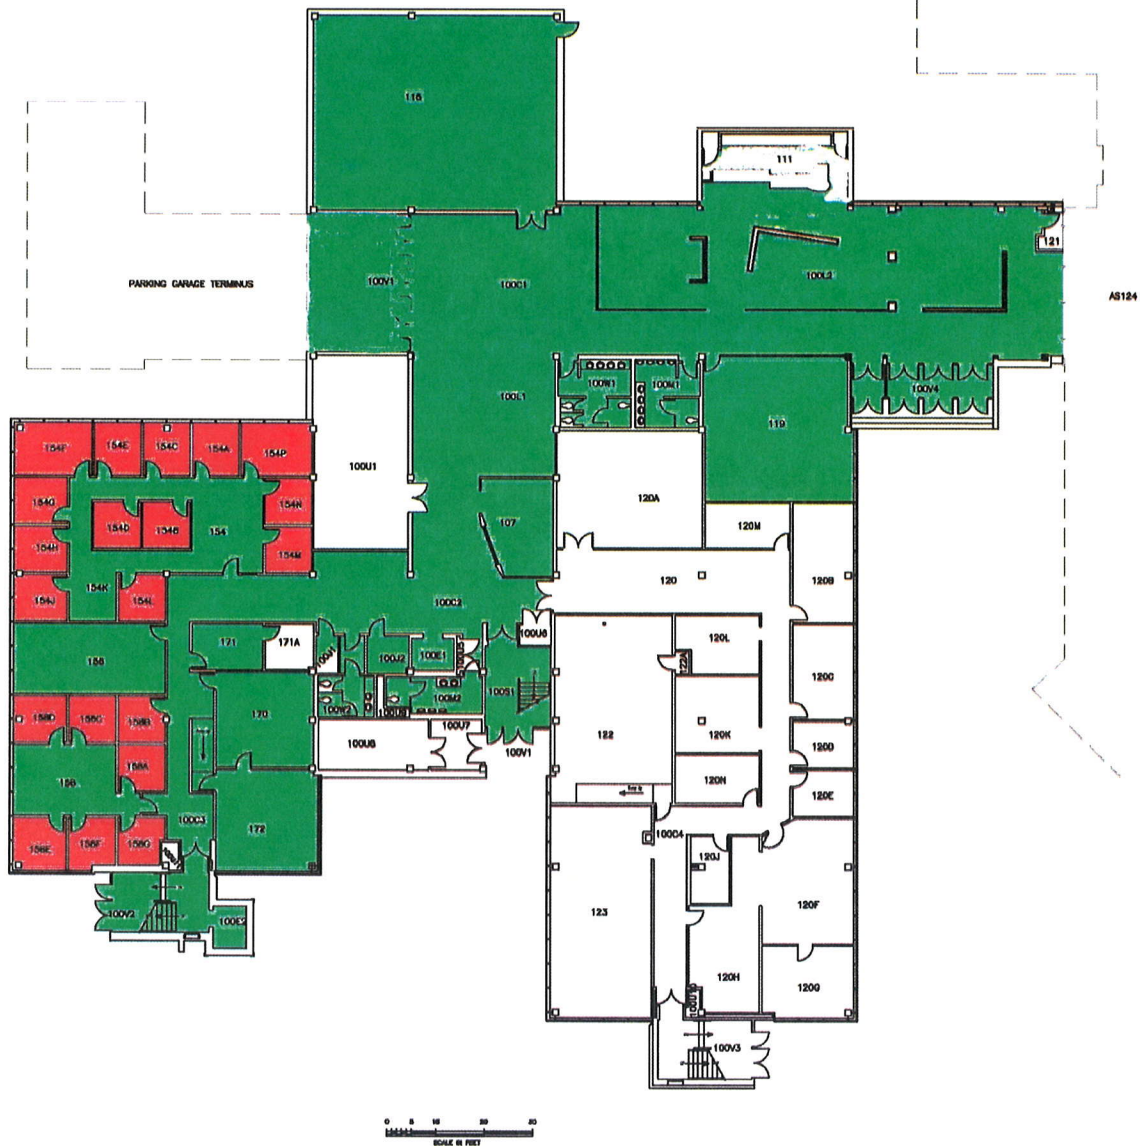




Daily

Once a Week

N/S= No Service



Daily █
 Weekly █
 No Service █

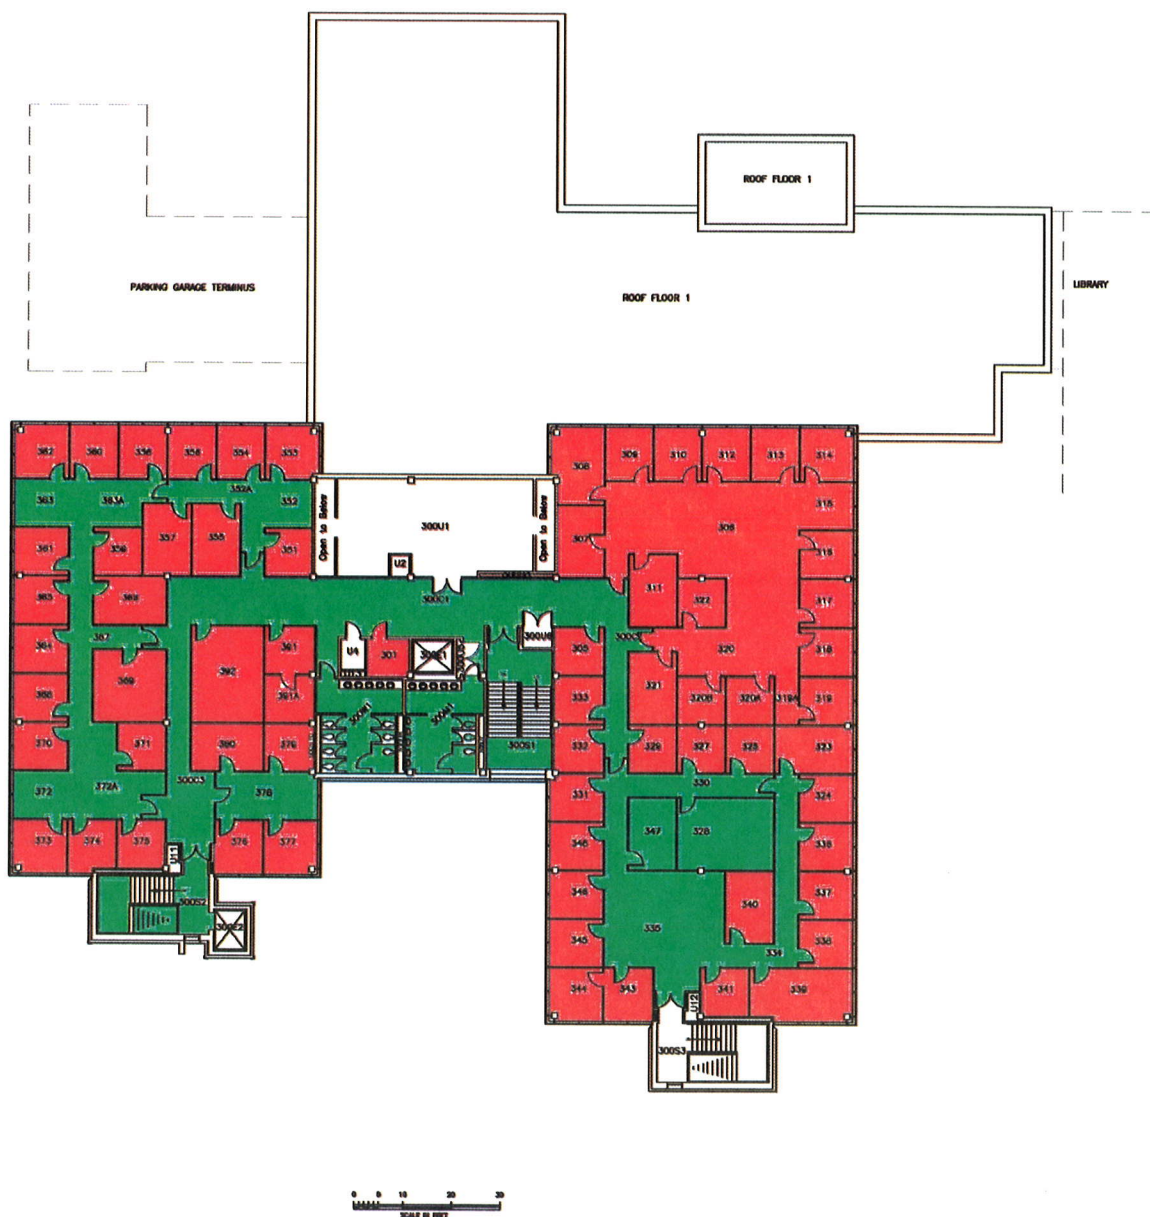

UNIVERSITY of ALASKA ANCHORAGE



OFFICE OF FACILITIES PLANNING
 AND CONSTRUCTION
 3890 University Lake Drive, Suite 110
 Anchorage, AK 99508




Updated By: B MAX
 Date Updated: 6.27.07
 Printed By: B MAX
 Date Printed: 6.27.07
 Scale: 1" = 26'
 Sheet 3 of 5 Sheets




SOCIAL SCIENCES BUILDING
 THIRD FLOOR

BUILDING NO.: AS123


ANCHORAGE MAIN CAMPUS
 3190 ALUMNI LOOP
 ANCHORAGE, ALASKA 99508



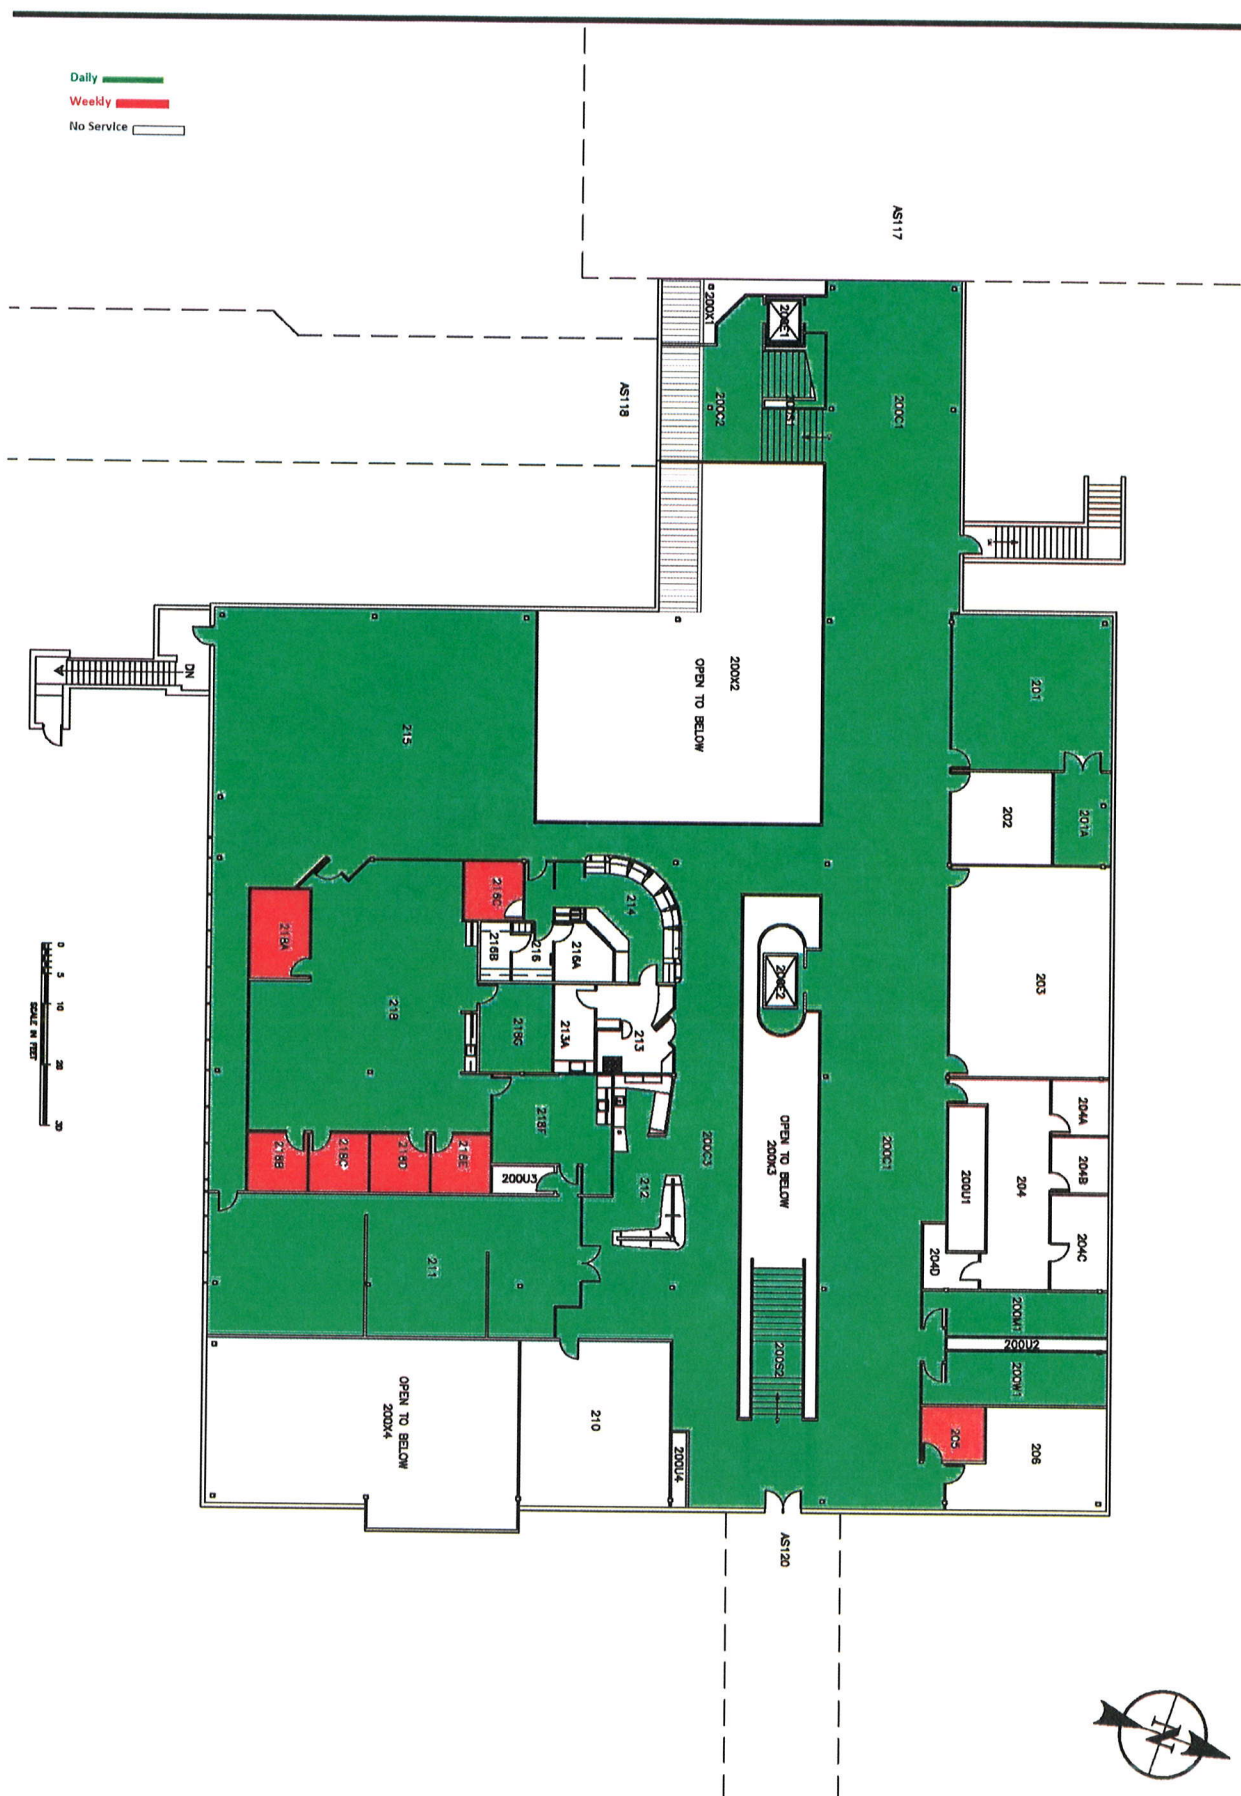

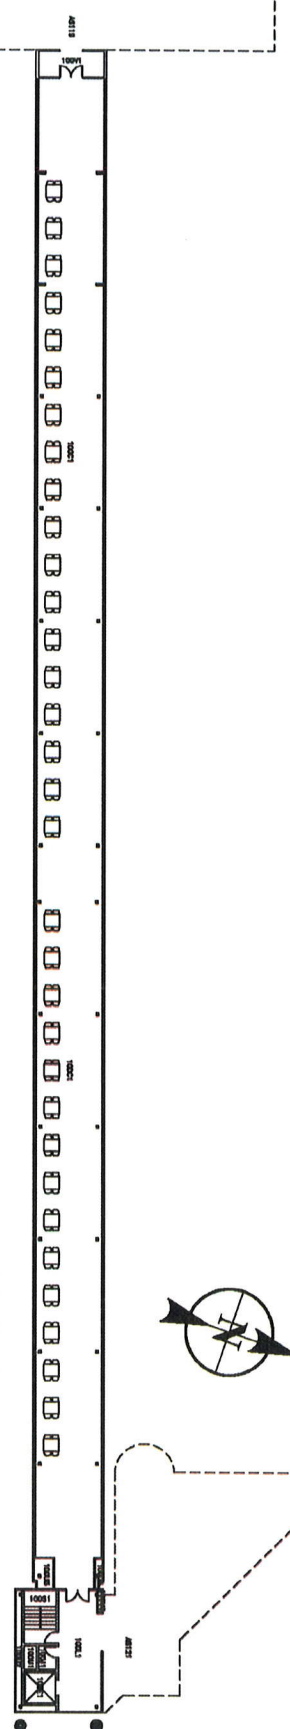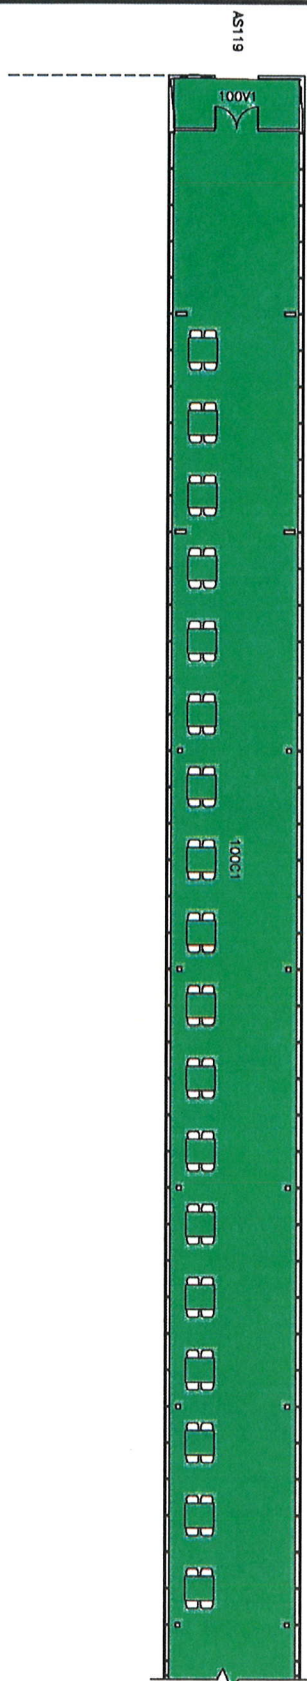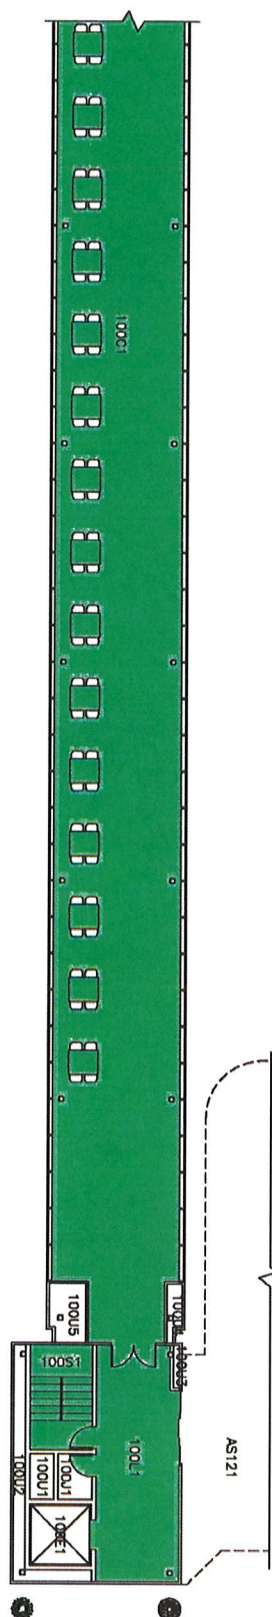

Daily 
 Weekly 
 No Service 

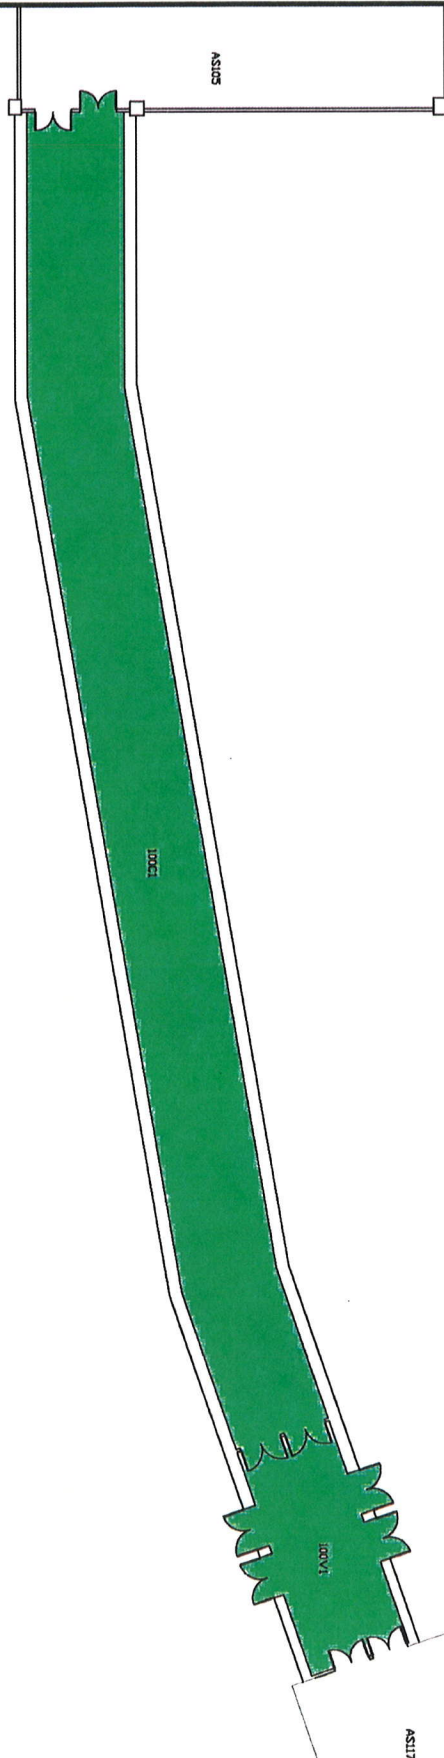

UNIVERSITY of ALASKA ANCHORAGE




OFFICE OF FACILITIES PLANNING
 AND CONSTRUCTION
 3890 University Lake Drive, Suite 110
 Anchorage, AK 99508




Updated By:	B MAX
Date Updated:	2.21.05
Printed By:	B MAX
Date Printed:	2.21.05
Scale:	1" = 20'
Sheet 1 of 2 Sheets	

WEST BRIDGE
 MAIN FLOOR
 BUILDING NO.: AS107

ANCHORAGE MAIN CAMPUS
 3416 SEAWOLF DRIVE
 ANCHORAGE, ALASKA 99508

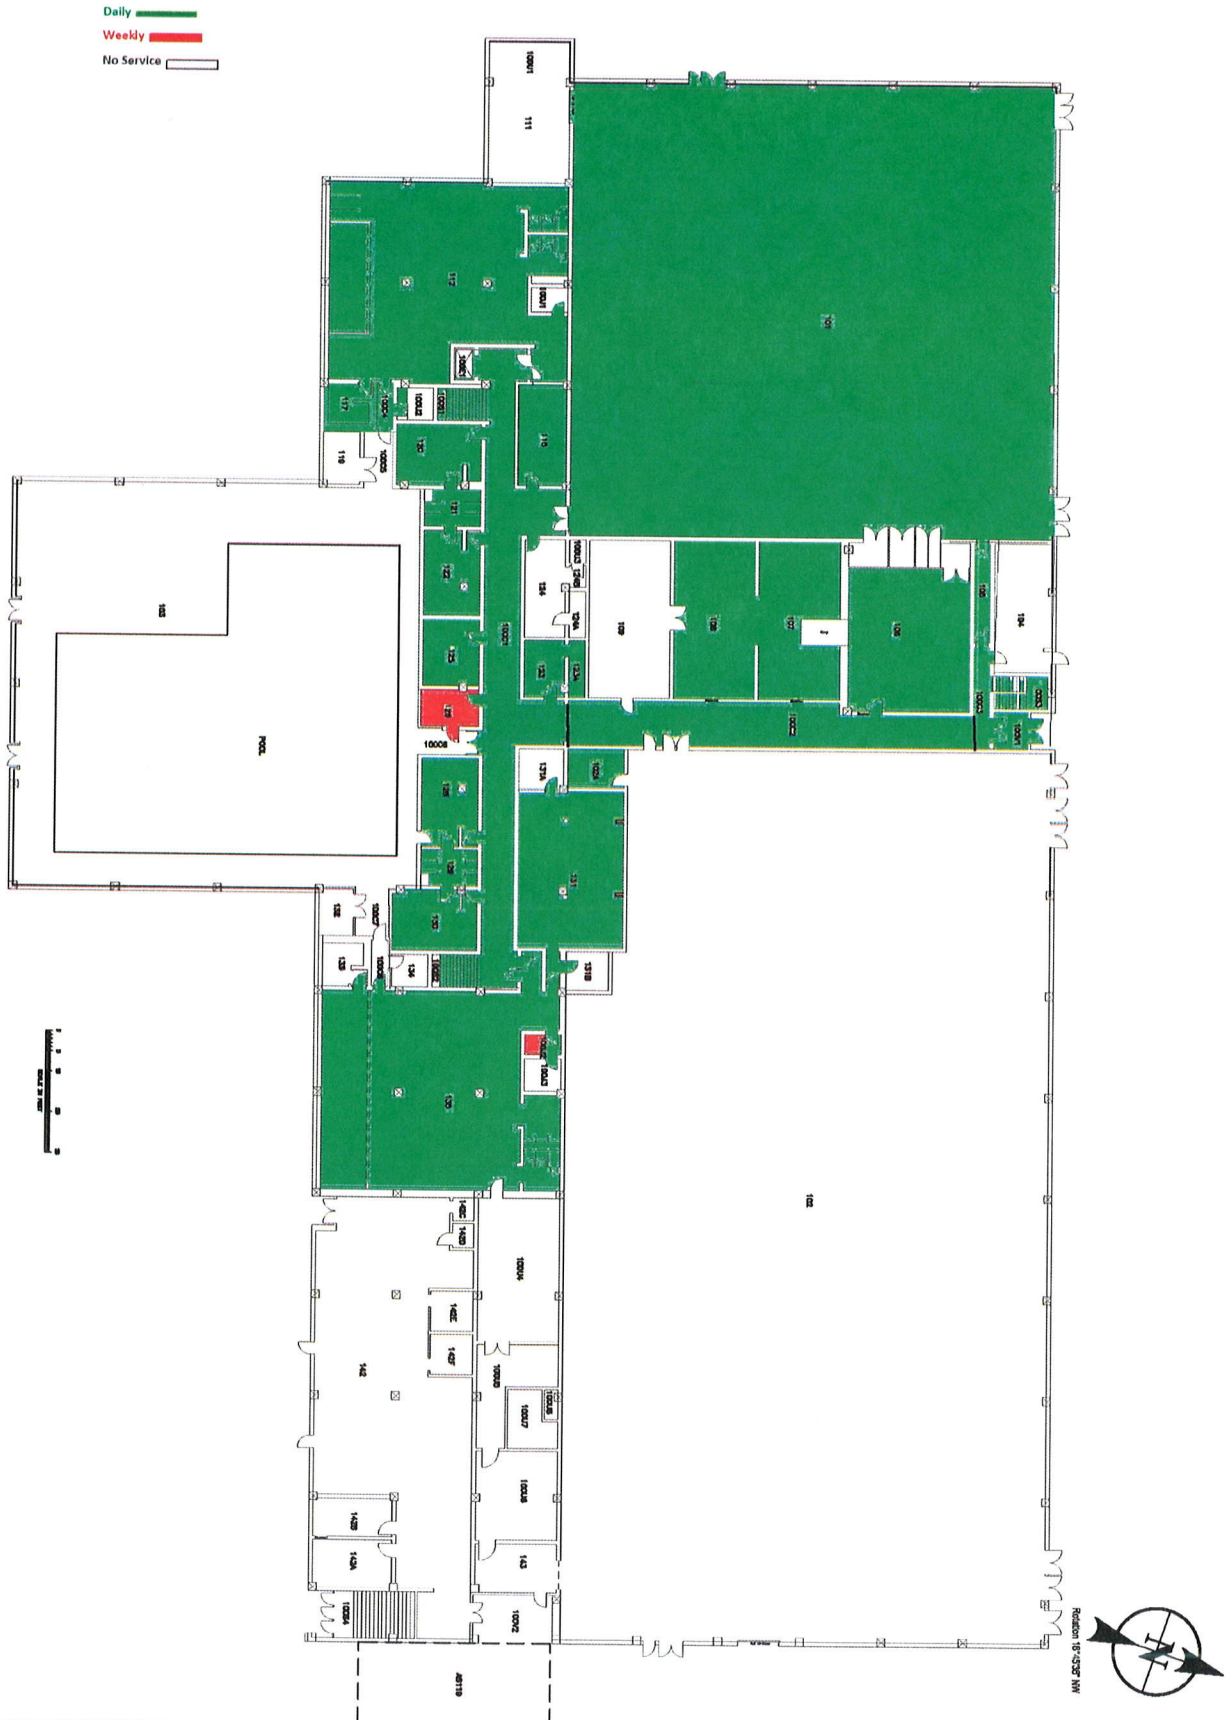


Daily █
 Weekly █
 No Service █

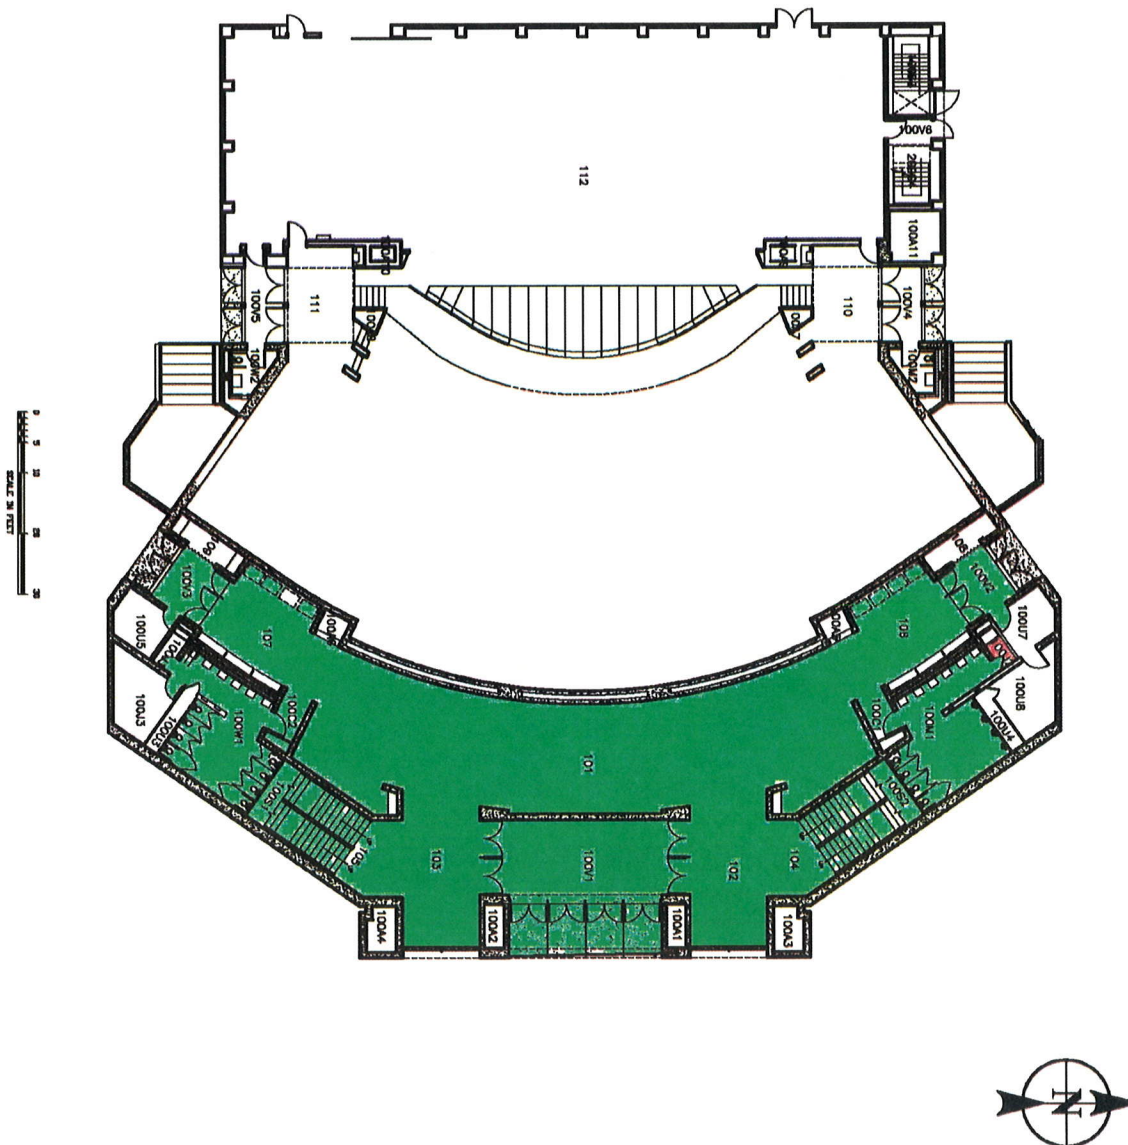


Daily █
 Weekly █
 No Service █

0 10 20 30 40
 SCALE IN FEET

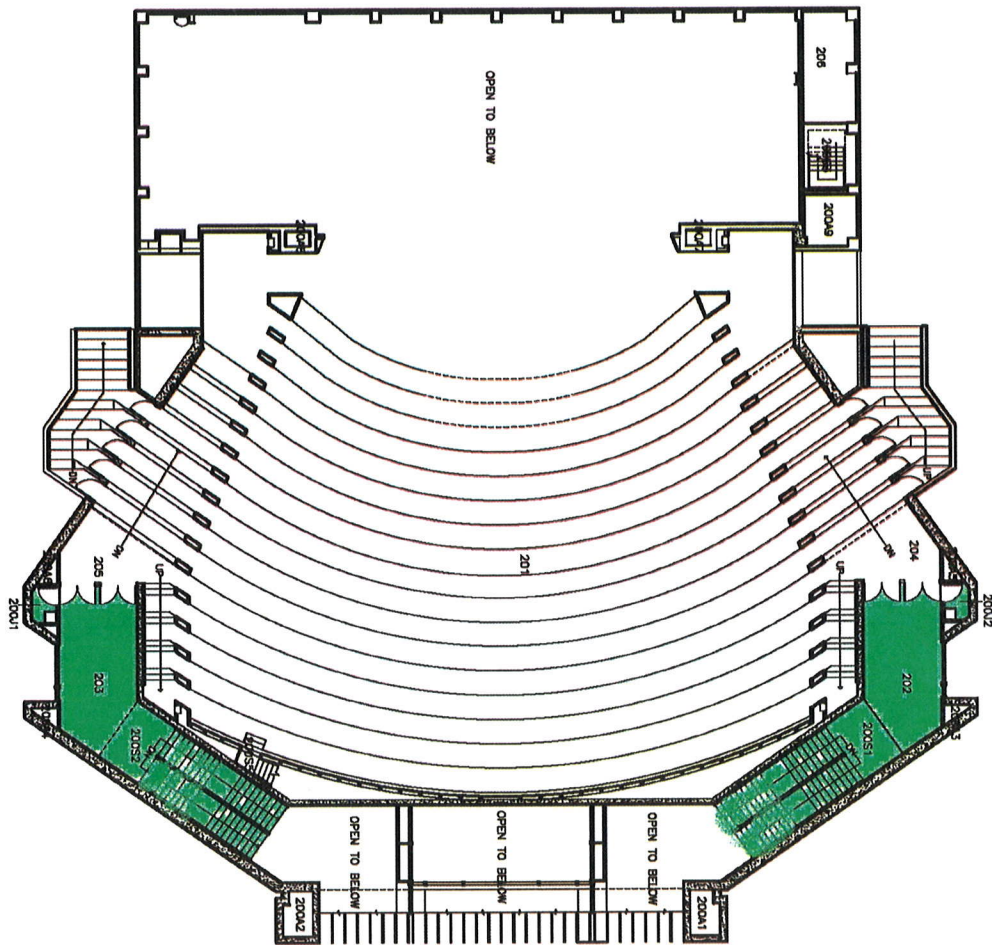

East Parking Garage 2nd Fl.


Daily 
Weekly 
No Service 

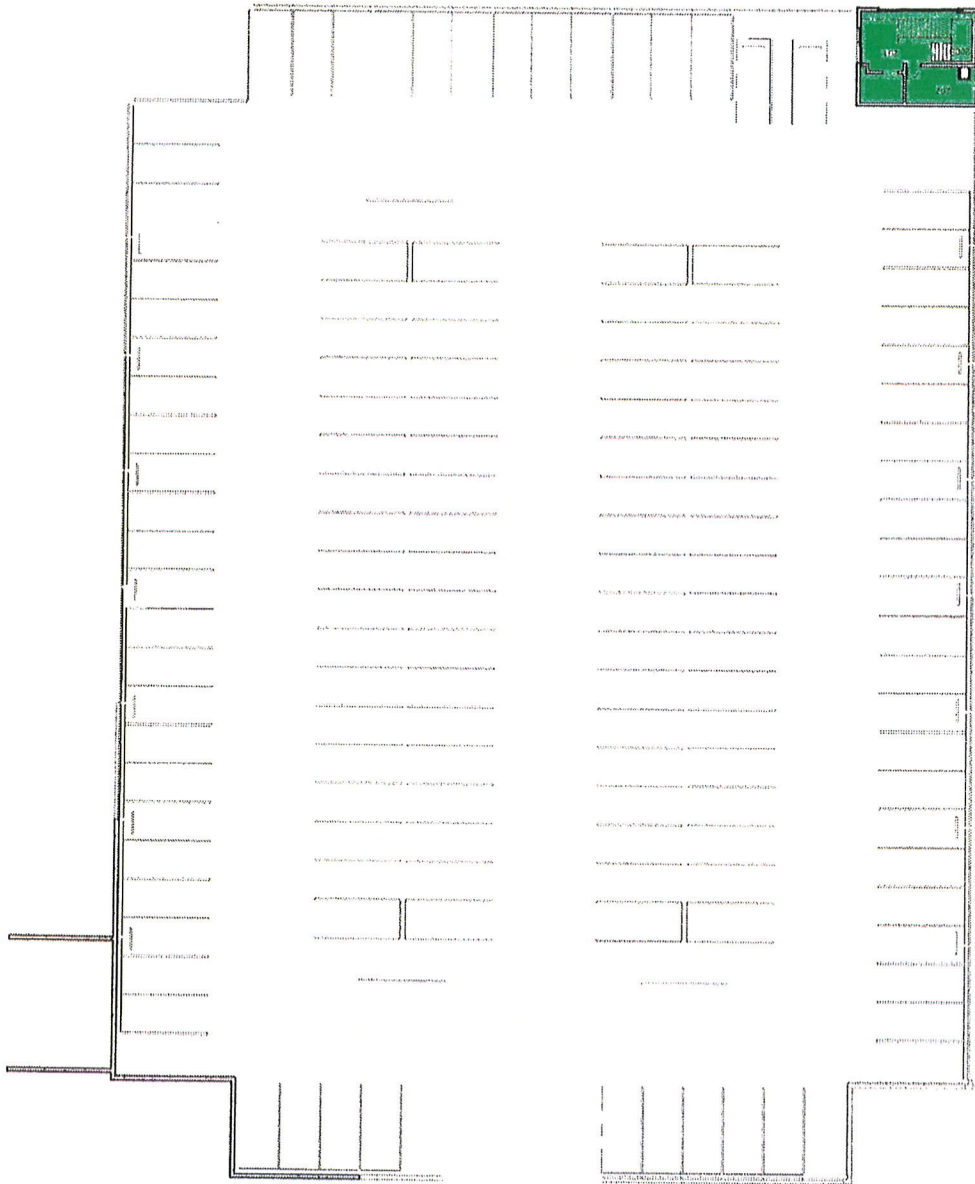


East Parking Garage 1st Fl.



ly 
ervice 

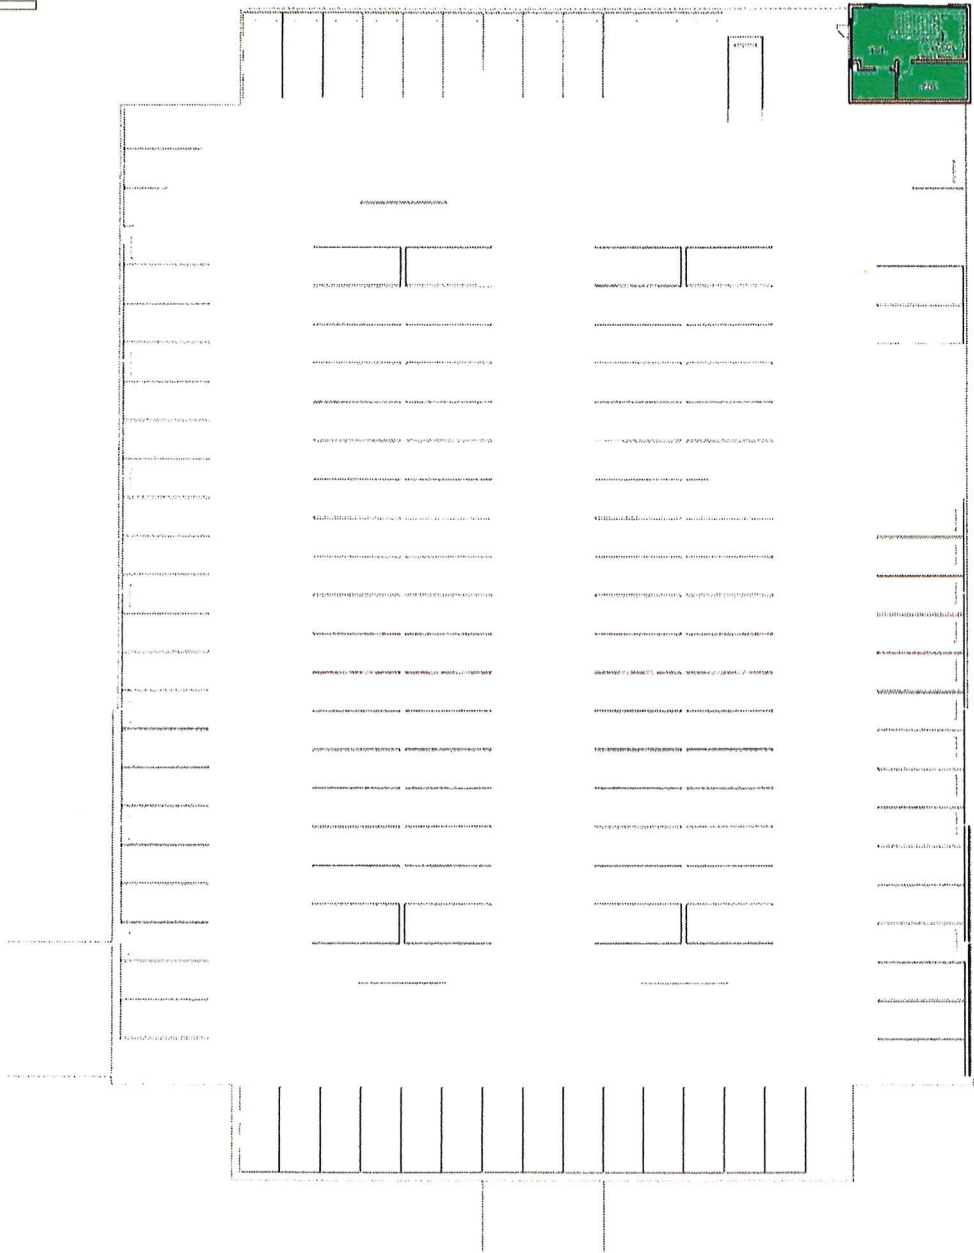


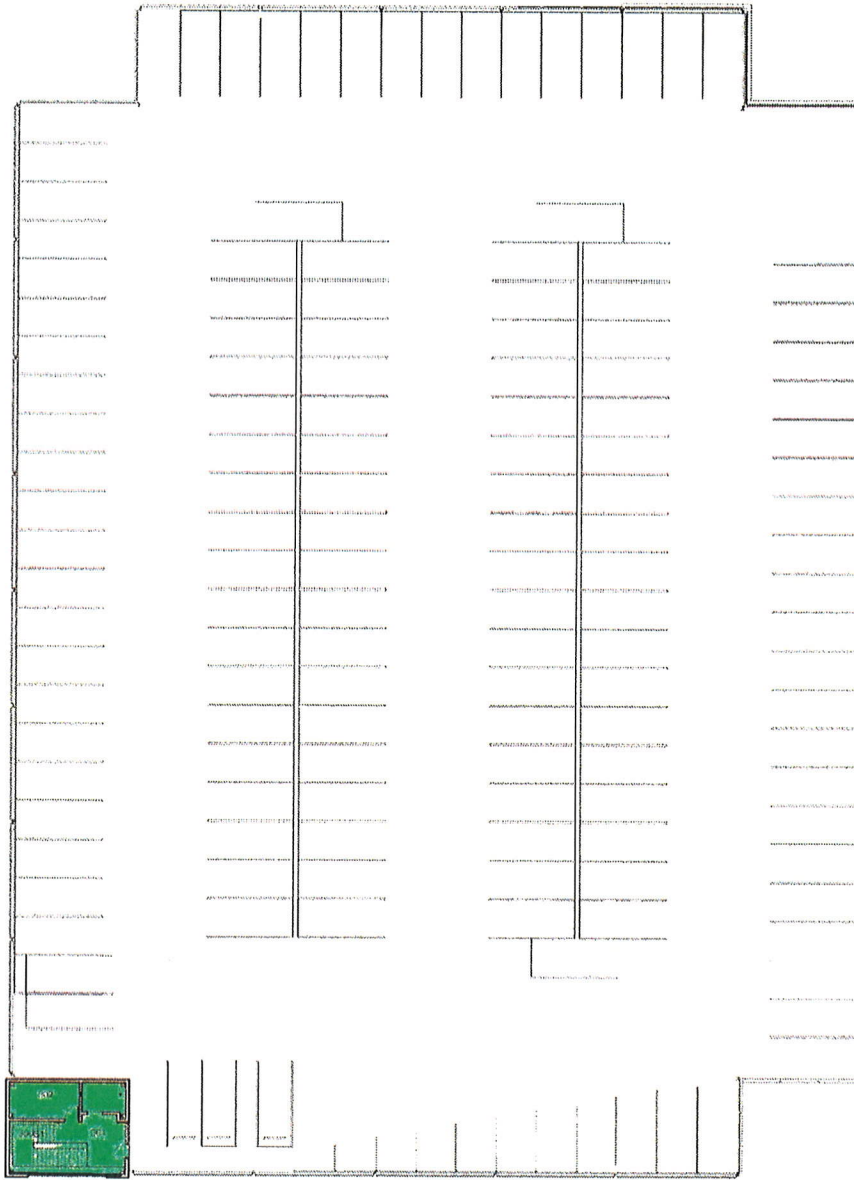


0 5 10 20 30
FOOT
SCALE IN FEET



East Parking Garage 3rd Fl.

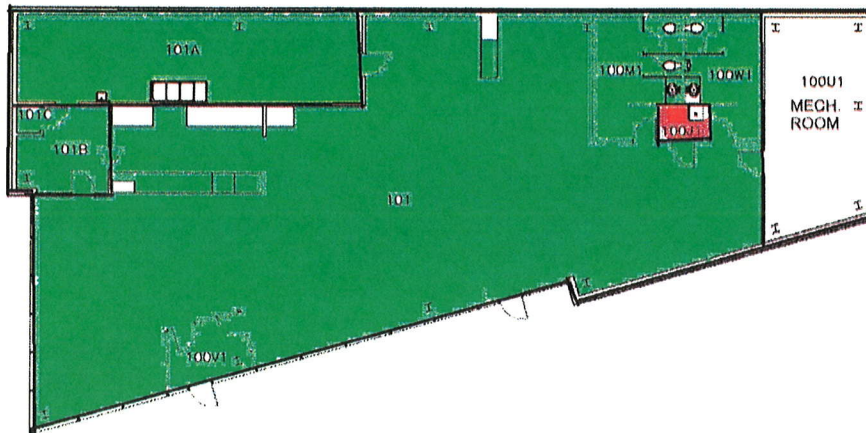

Daily ■
 Weekly ■
 No Service ■

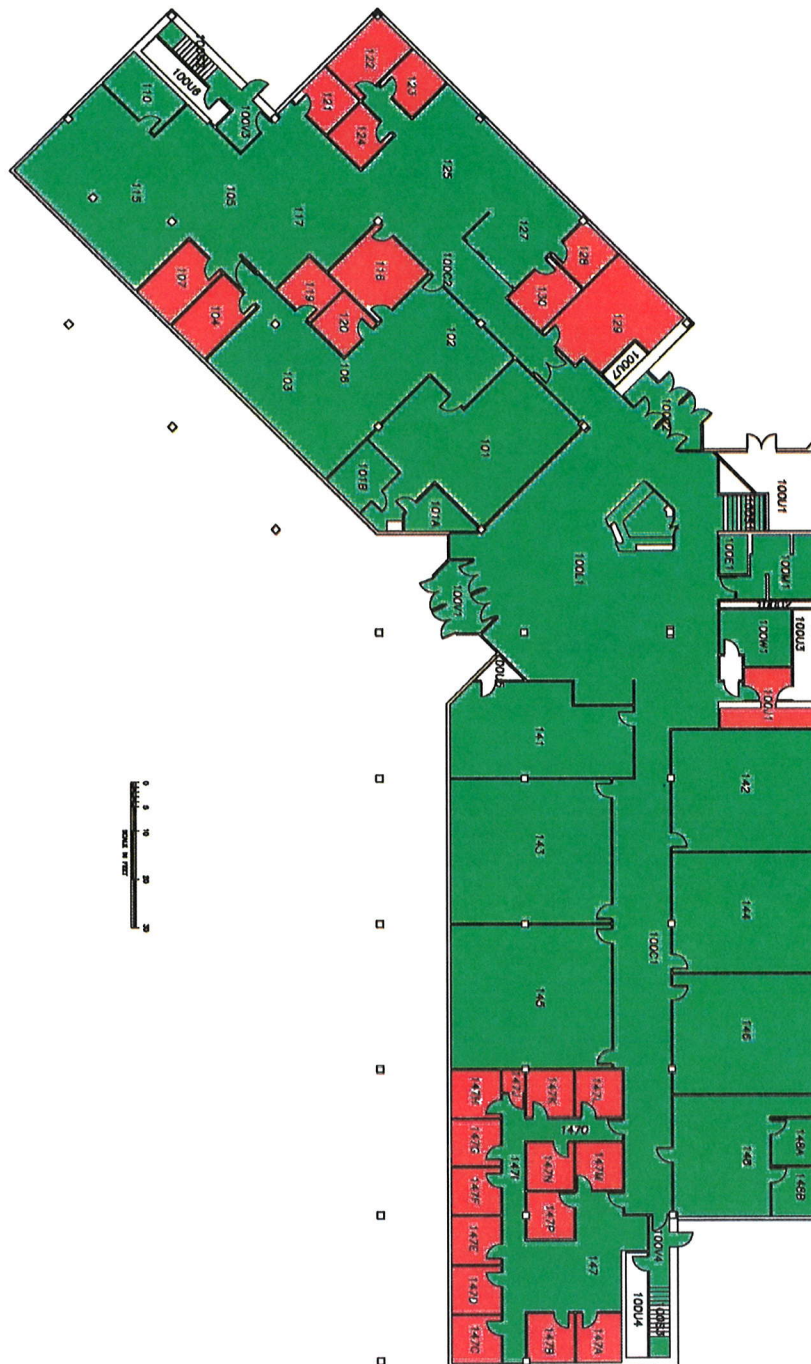

UNIVERSITY of ALASKA ANCHORAGE



OFFICE OF FACILITIES PLANNING
 AND CONSTRUCTION

3890 University Lake Drive, Suite 110
 Anchorage, AK 99508




Updated By:	B MAX
Date Updated:	10.11.05
Printed By:	B MAX
Date Printed:	10.11.05
Scale:	1" = 25'
Sheet 1 of 4 Sheets	

ADMINISTRATION/HUMANITIES BUILDING
 FIRST FLOOR

BUILDING NO.: A8128

ANCHORAGE MAIN CAMPUS
 3200 FINE ARTS LANE
 ANCHORAGE, ALASKA 99508

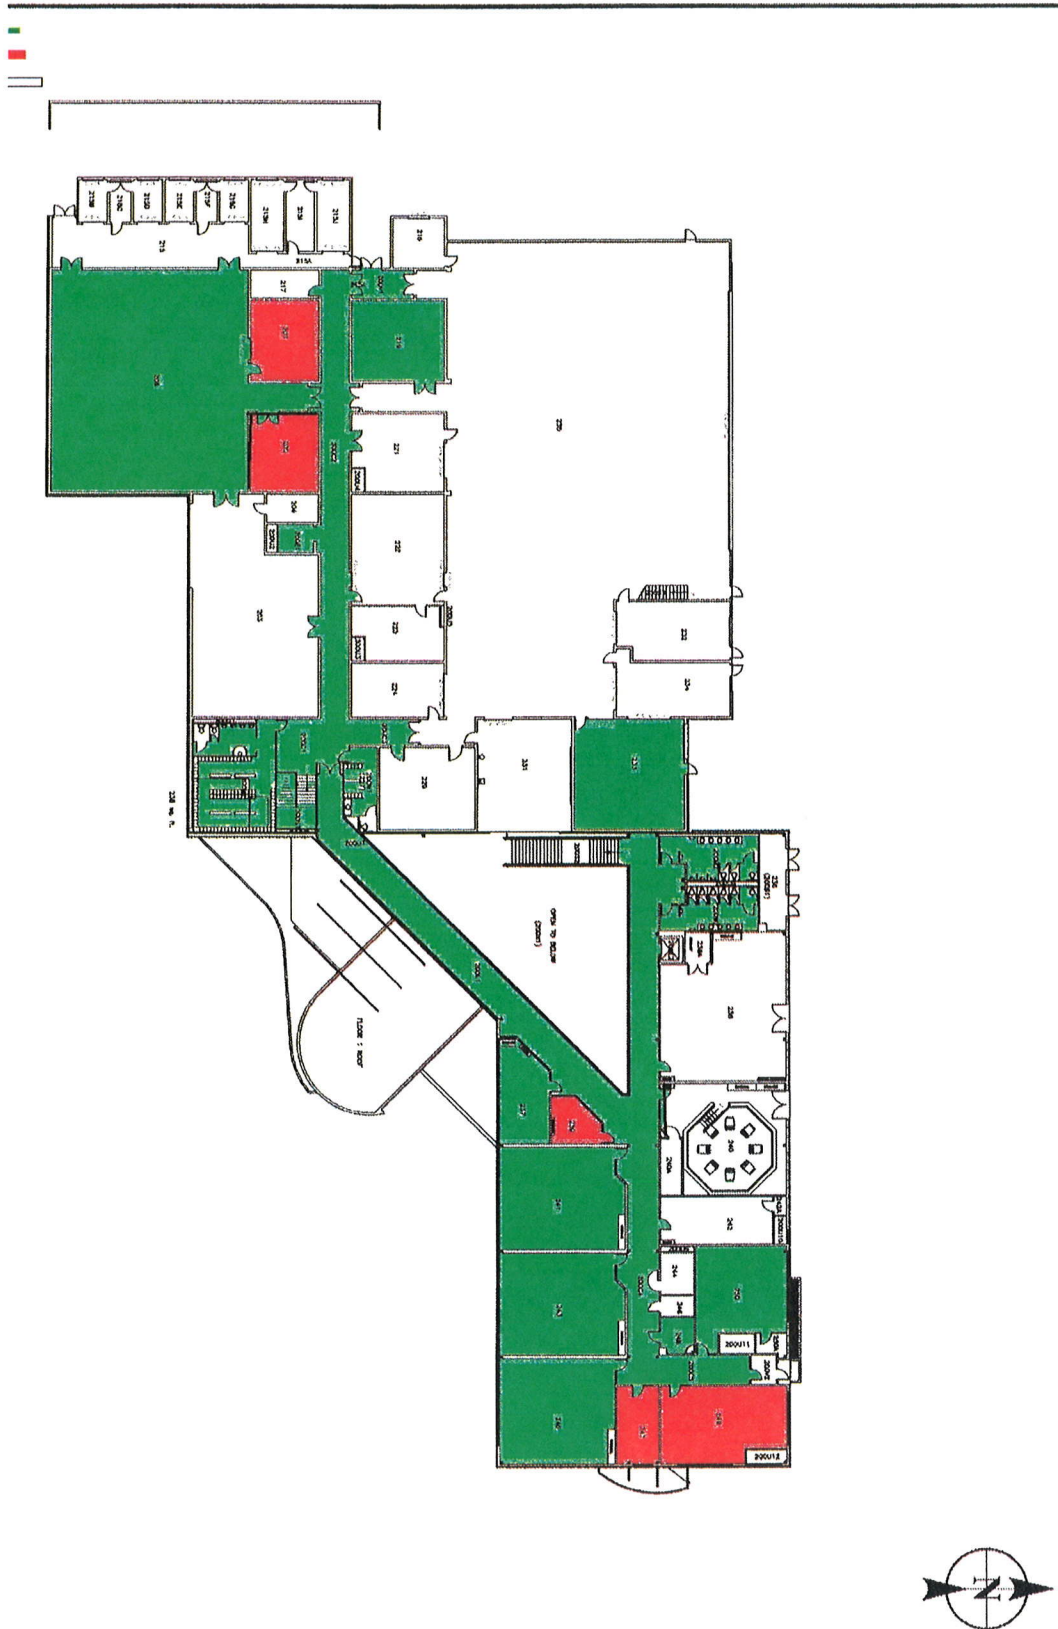


UNIVERSITY of ALASKA ANCHORAGE
OFFICE OF FACILITIES PLANNING
AND CONSTRUCTION
 3890 University Lake Drive, Suite 110
 Anchorage, AK 99508




Updated By:	B MAX
Date Updated:	2.22.05
Printed By:	B MAX
Date Printed:	2.22.06
Scale:	1/32"=1'-0"
Sheet 2 of 4 Sheets	


AVIATION TECHNOLOGY CENTER
SECOND FLOOR
 BUILDING NO.: A0191
ANCHORAGE EXTENDED SITES
 2811 MERRILL FIELD DRIVE
 ANCHORAGE, ALASKA 99501

Daily 
 Weekly 
 No Service 

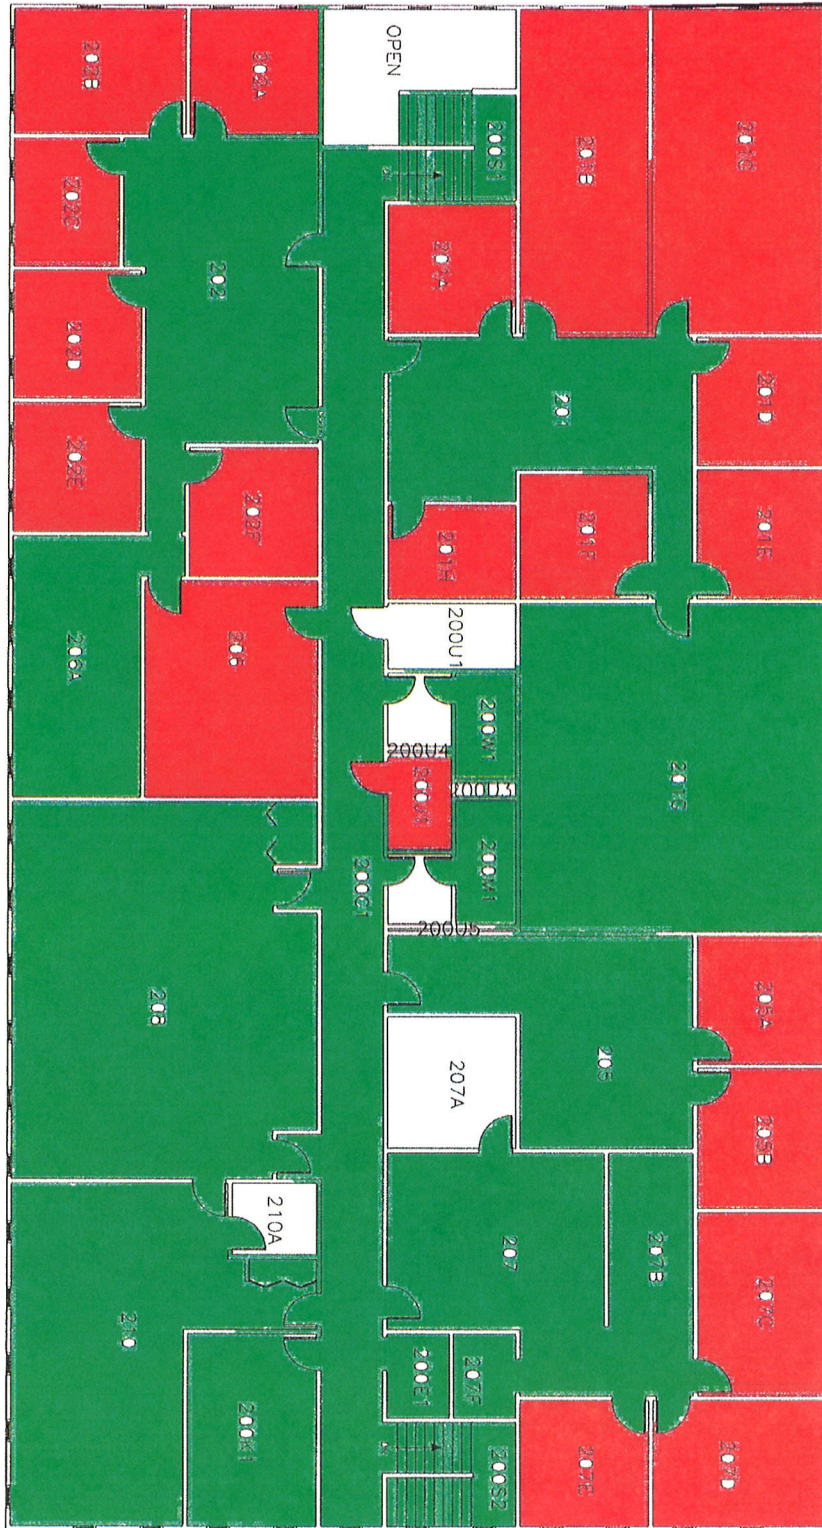

Daily 
 Weekly 
 No Service 

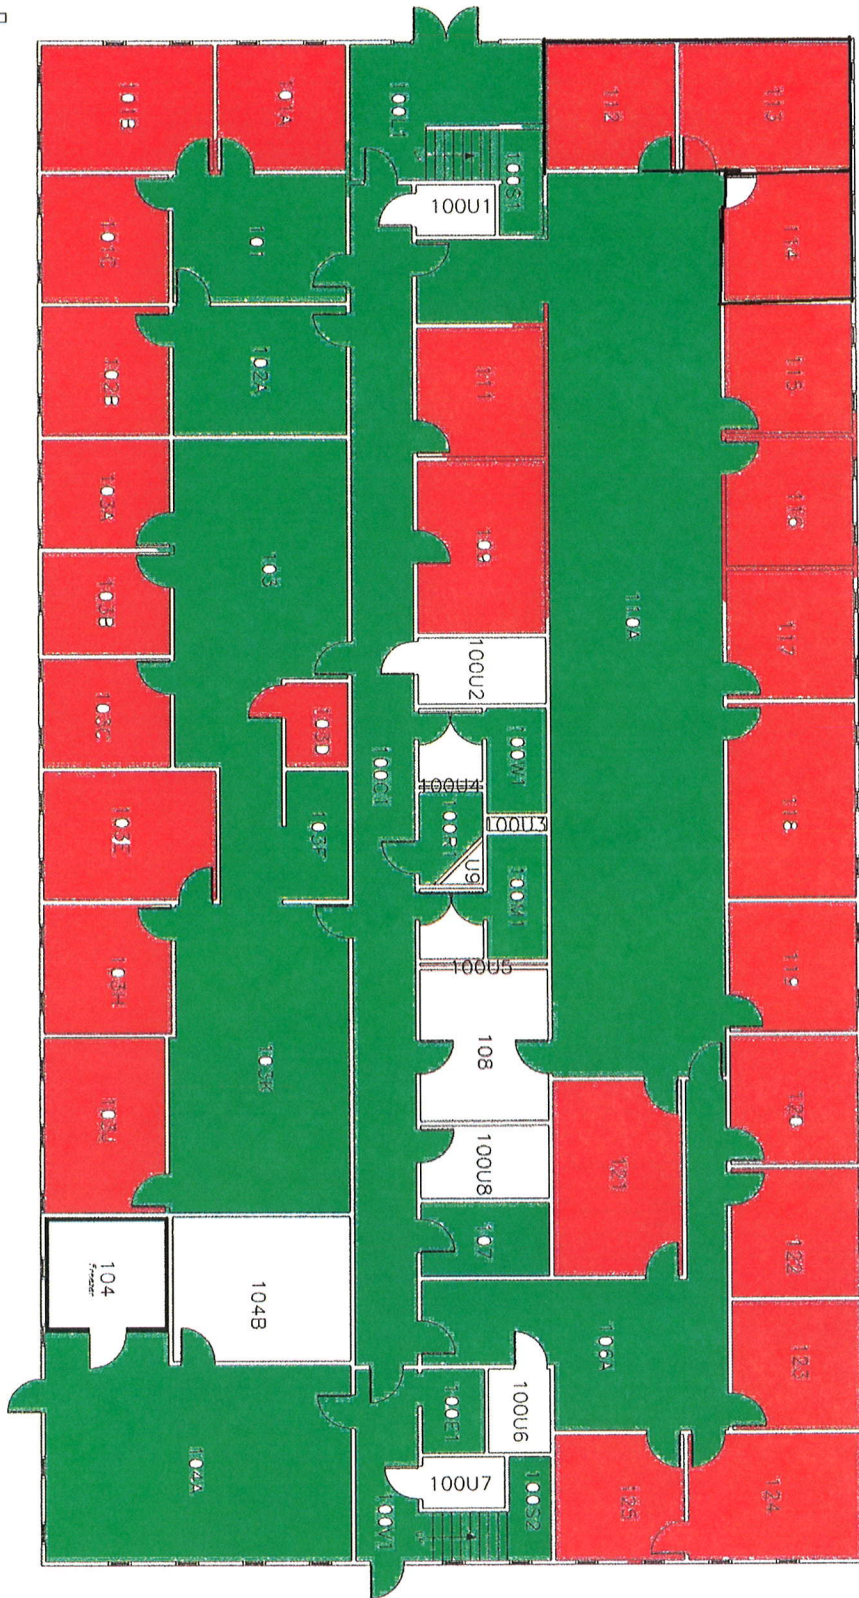

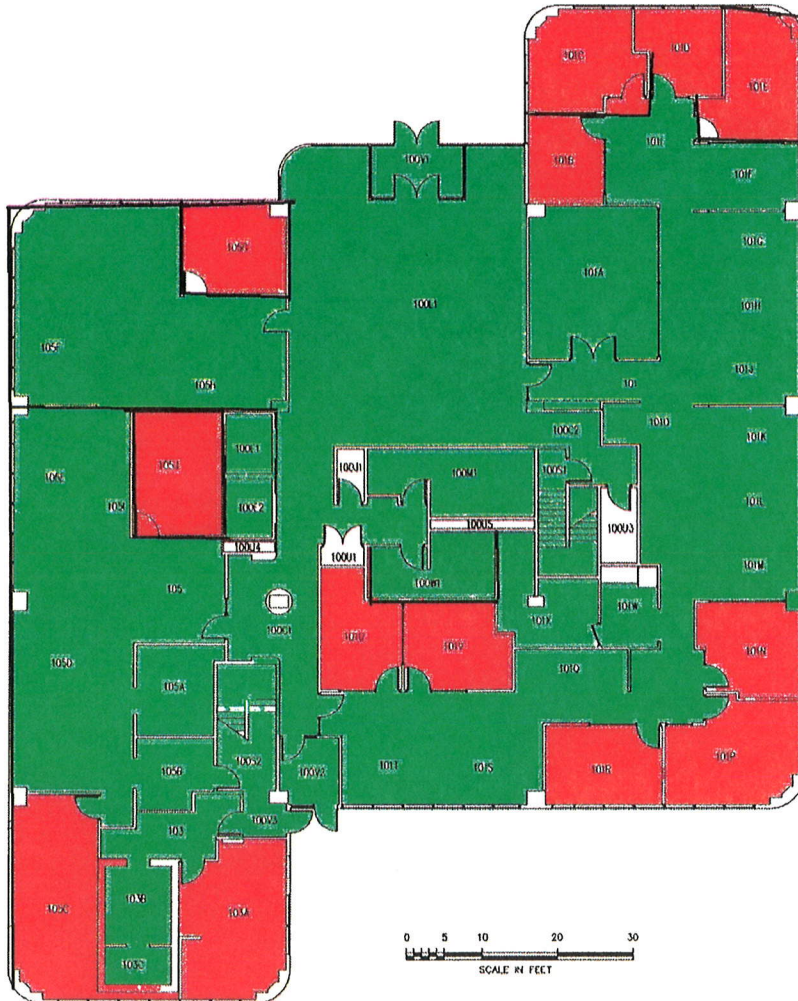


UNIVERSITY of ALASKA ANCHORAGE
OFFICE OF FACILITIES PLANNING
AND CONSTRUCTION
3890 University Lake Drive, Suite 110
Anchorage, AK 99508




Updated By:	B Max
Date Updated:	5/25/11
Printed By:	B Max
Date Printed:	5/25/11
Scale:	1" = 15'
Sheet:	1 of 7 Sheets

DIPLOMACY BUILDING
FIRST FLOOR
BUILDING NO. 4005

ANCHORAGE EXTENDED SITES
4500 DIPLOMACY DRIVE
ANCHORAGE, ALASKA 99508

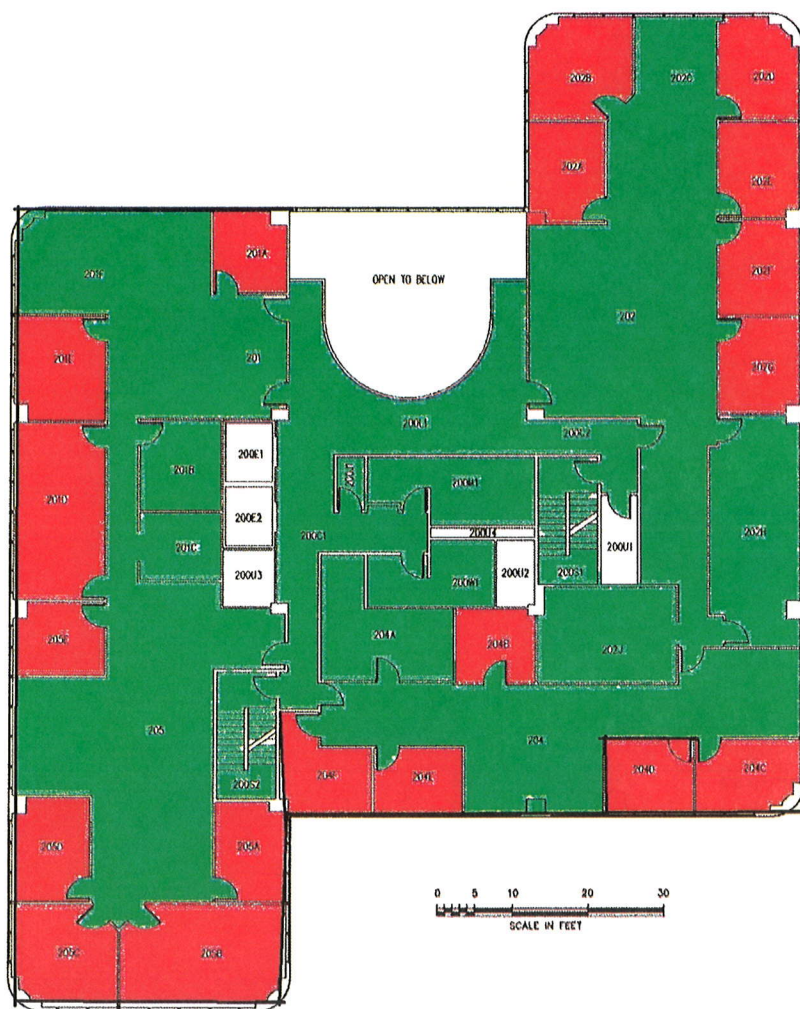

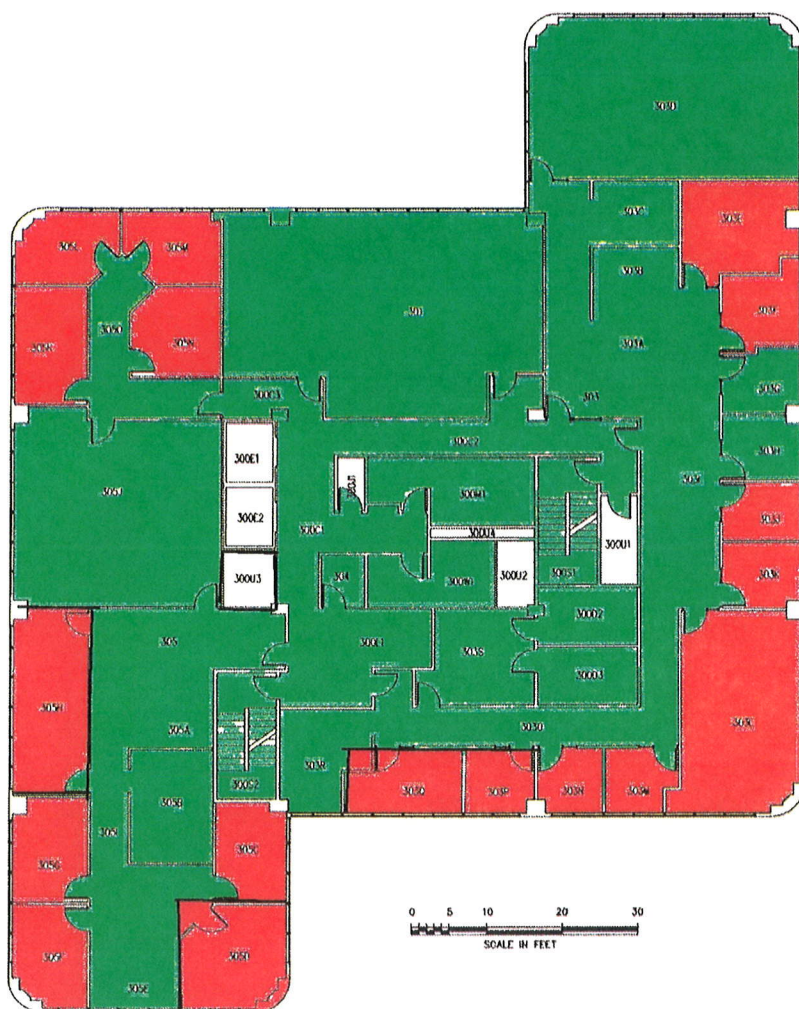

DIPLOMACY BUILDING
THIRD FLOOR
BUILDING NO: 4005
ANCHORAGE EXTENDED SITES
4500 DIPLOMACY DRIVE
ANCHORAGE, ALASKA 99508

illy █
 rekly █
 Service █




0 5 10 20 30
 SCALE IN FEET

UNIVERSITY of ALASKA ANCHORAGE
OFFICE OF FACILITIES PLANNING
AND CONSTRUCTION
 3890 University Lake Drive, Suite 110
 Anchorage, AK 99508



Updated By:	B MAX
Date Updated:	5.25.11
Printed By:	B MAX
Date Printed:	5.25.11
Scale:	1" = 15'
Sheet 4 of 7 Sheets	

DIPLOMACY BUILDING
FOURTH FLOOR
 BUILDING NO. 4000
ANCHORAGE EXTENDED SITES
 4500 DIPLOMACY DRIVE
 ANCHORAGE, ALASKA 99508

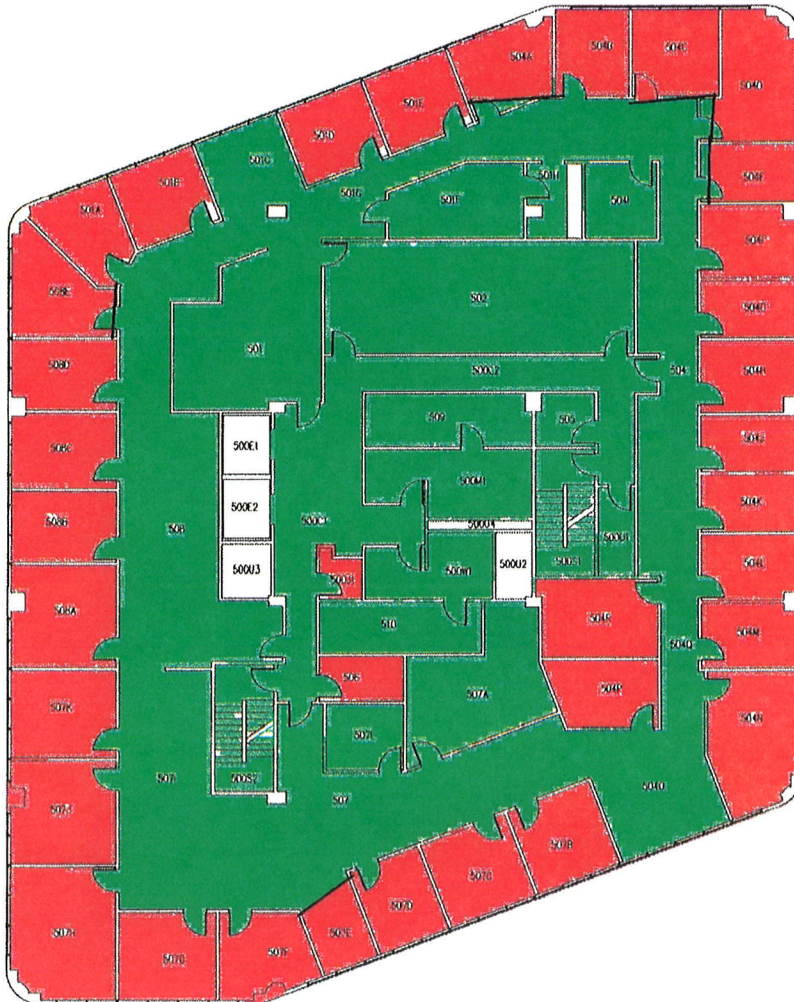

UNIVERSITY of ALASKA ANCHORAGE
OFFICE OF FACILITIES PLANNING,
DESIGN AND CONSTRUCTION
3890 University Lake Drive, Suite 110
Anchorage, AK 99508




Updated By:	8 MAX
Date Updated:	4.5.13
Printed By:	8 MAX
Date Printed:	4.5.13
Scale:	1" = 15'
Sheet 6 of 7 Sheets	

DIPLOMACY BUILDING
FIFTH FLOOR
BUILDING NO. ADIES

ANCHORAGE EXTENDED SITES
4500 DIPLOMACY DRIVE
ANCHORAGE, ALASKA 99508

Daily █
 Weekly █
 No Service █

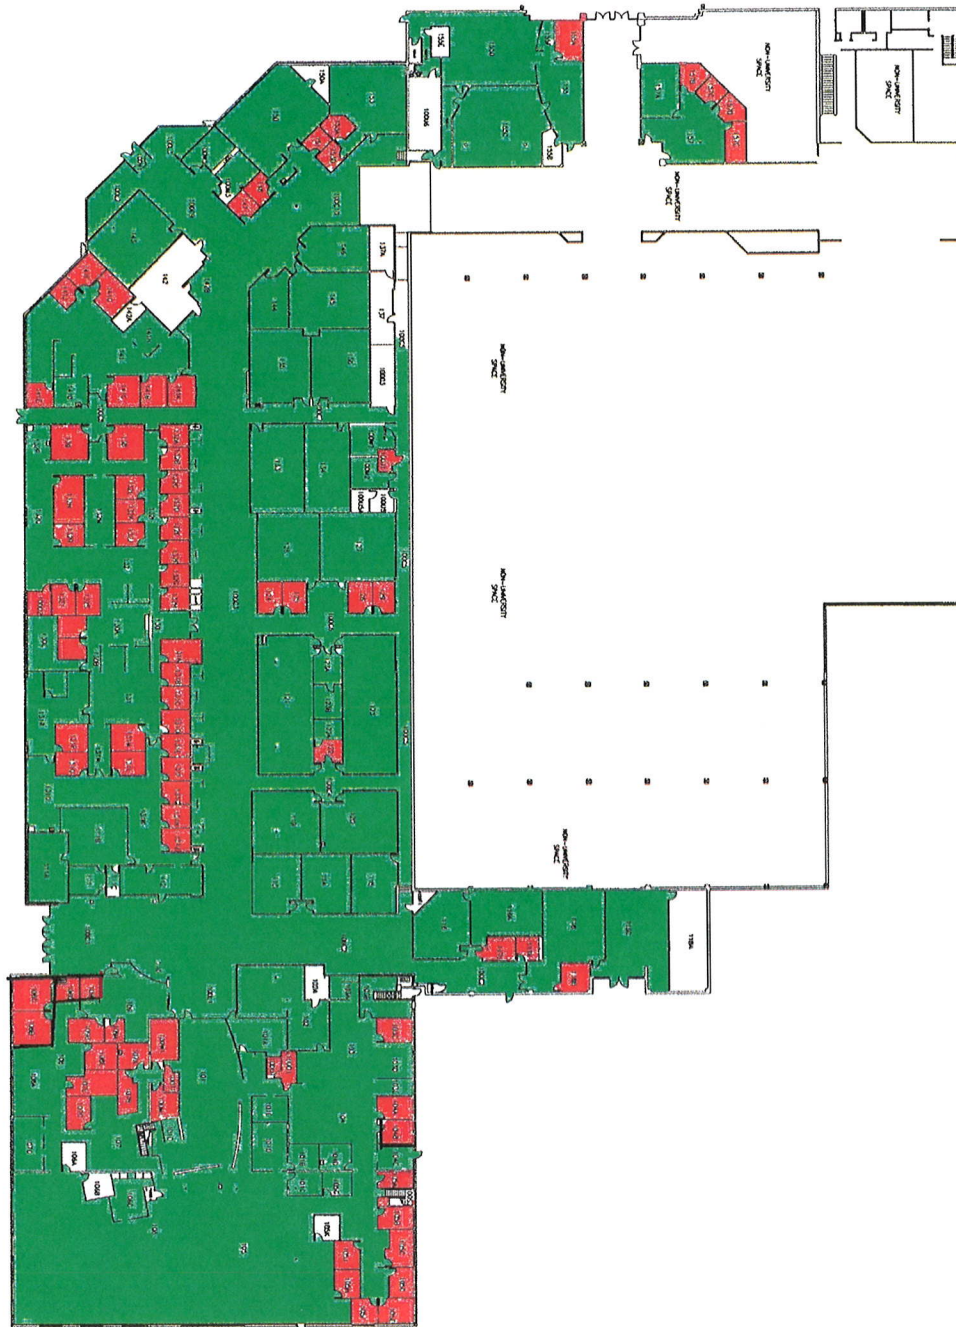

UNIVERSITY of ALASKA ANCHORAGE



OFFICE OF FACILITIES PLANNING,
 DESIGN AND CONSTRUCTION

3890 University Lake Drive, Suite 110
 Anchorage, AK 99508



Updated By:	B Max
Date Updated:	2.3.12
Printed By:	B Max
Date Printed:	2.3.12
Scale:	1" = 50'
Sheet 3 of 5 Sheets	

UNIVERSITY CENTER
 FIRST FLOOR - WEST END

BUILDING NO.: AD106

ANCHORAGE EXTENDED SITES
 3901 OLD SEWARD HWY.
 ANCHORAGE, ALASKA 99503





UNIVERSITY of ALASKA ANCHORAGE
 OFFICE OF FACILITIES PLANNING,
 AND CONSTRUCTION
 3890 University Lake Drive, Suite 110
 Anchorage, AK 99508



Updated By:	B MAX
Date Updated:	4.13.12
Printed By:	B MAX
Date Printed:	4.13.12
Scale:	3/32"=1'-0"
Sheet 2 of 2 Sheets	

UNIVERSITY CENTER ESPM SPACE
 FIRST FLOOR
 EAC 30680-100-AE 125
 ANCHORAGE LEASE SPACE
 3901 OLD SEWARD HWY.
 ANCHORAGE, ALASKA 99508